


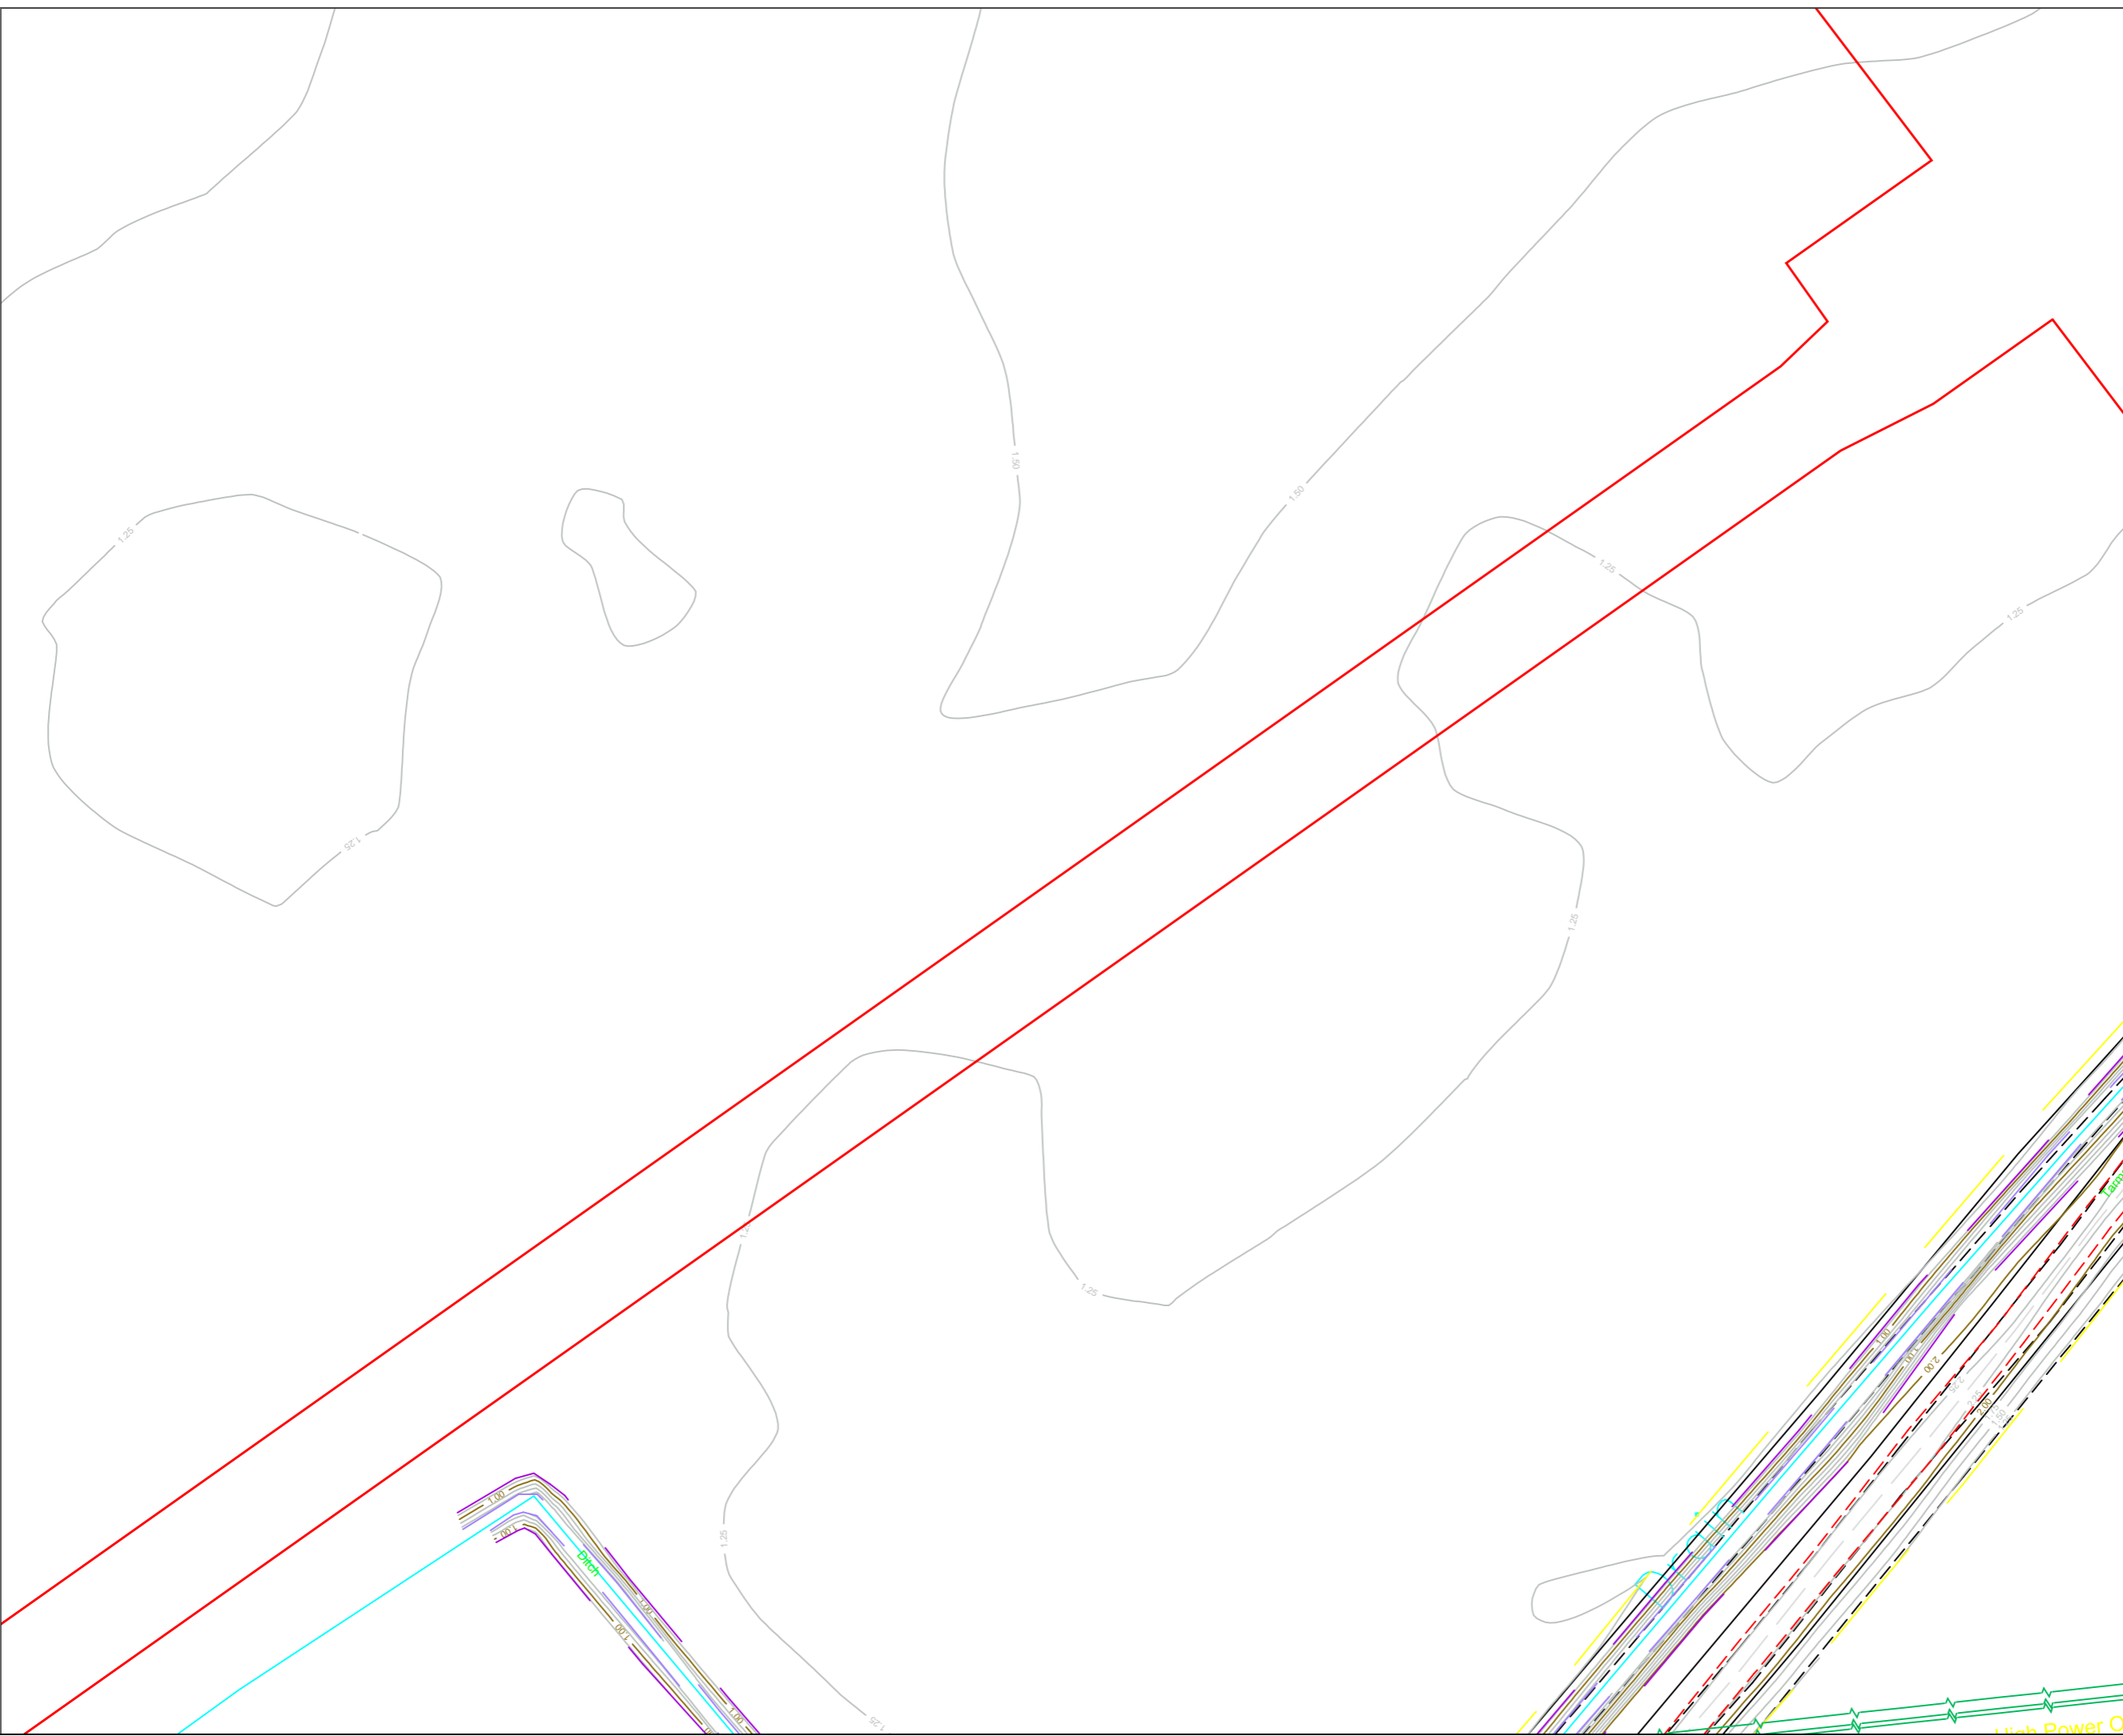

KEY:

- PLANNING APPLICATION BOUNDARY
- WATER FEATURES (PONDS/DRAINS)



| REVISION HISTORY |       |    |             |     |
|------------------|-------|----|-------------|-----|
| -                | -     | -  | -           | -   |
| -                | -     | -  | -           | -   |
| -                | -     | -  | -           | -   |
| -                | -     | -  | -           | -   |
| 0                | MAY19 | JF | FIRST ISSUE | JF  |
| REV              | DATE  | BY | DETAILS     | APR |



ZETLAND GROUP LIMITED  
THE INNOVATION CENTRE, SINGLA NABAB BUSINESS PARK, REDCAR, TS10 5SH  
T: +44(0)1642 77725 E: info@zetlandgroup.com W: www.zetlandgroup.com  
Registered in England No. 0884688 Registered office: The Innovation Centre, Kirkstall Business Park, Leeds, LS10 5SH

THIS DOCUMENT IS THE PROPERTY OF ZETLAND GROUP LIMITED. IT CONTAINS PROPRIETARY AND CONFIDENTIAL INFORMATION WHICH MUST NOT BE DUPLICATED, USED OR DISCLOSED OTHER THAN AS EXPRESSLY AUTHORISED BY ZETLAND GROUP LIMITED OR ITS REPRESENTATIVE © 2019

SITE: ALTCAR MOSS, GREAT ALTCAR, WEST LANCASHIRE

PROJECT: APPLICATION FOR PLANNING PERMISSION

TITLE: EXISTING LAYOUT PLAN (5 OF 6)

CLIENT: AURORA ENERGY RESOURCES

|               |                  |
|---------------|------------------|
| Scale: 1:500  | DWG. No:         |
| Size: A3      | ZG-AER-ALT-PA-08 |
| Sheet: 1 of 1 |                  |