




KEY:
 PLANNING APPLICATION BOUNDARY
 WATER FEATURES (PONDS/DRAINS)

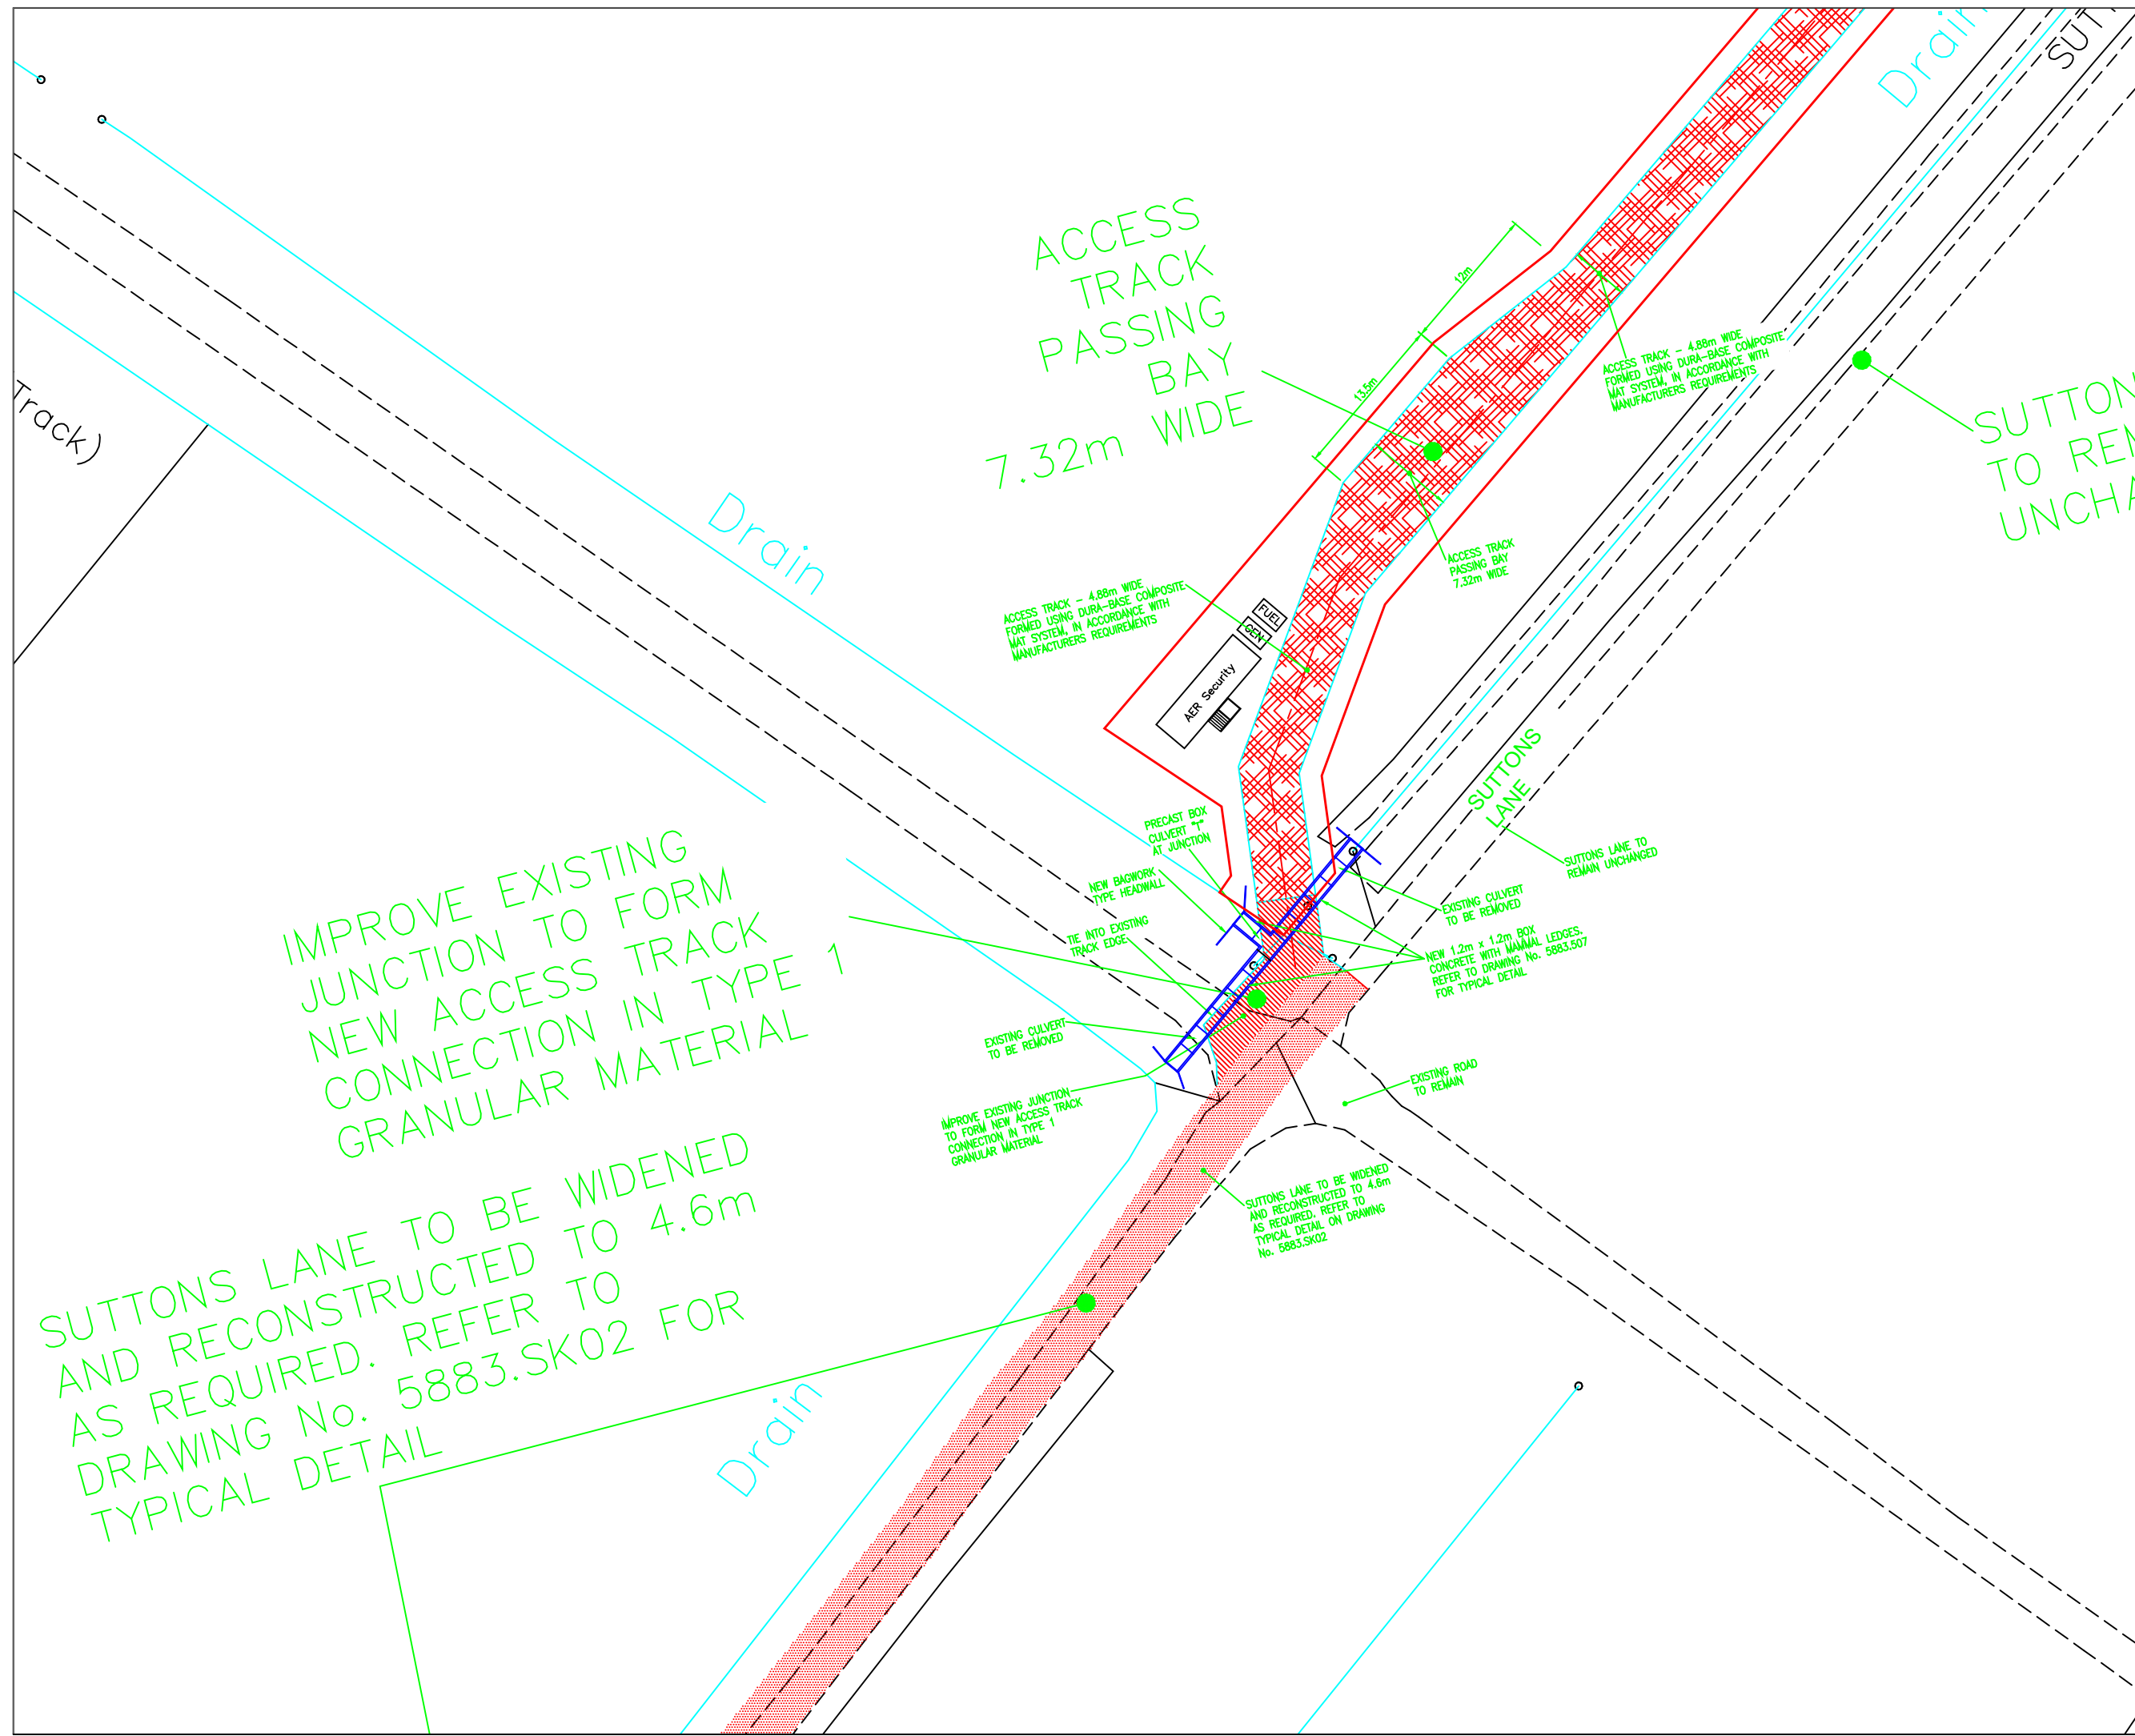

IMPROVE EXISTING JUNCTION TO FORM NEW ACCESS TRACK CONNECTION IN TYPE 1 GRANULAR MATERIAL

SUTTONS LANE TO BE WIDENED AND RECONSTRUCTED TO 4.6m AS REQUIRED. REFER TO DRAWING No. 5883.SK02 FOR TYPICAL DETAIL

REVISION HISTORY				
-	-	-	-	-
-	-	-	-	-
-	-	-	-	-
0	MAY19	JF	FIRST ISSUE	JF
REV	DATE	BY	DETAILS	APR

ZETLAND GROUP
 FROM CONCEPTION TO COMPLETION

ZETLAND GROUP LIMITED
 THE INNOVATION CENTRE, WINDLEHAM BUSINESS PARK, MEDCAR, T5 10 5SH
 T: +44(0)1642 77725 E: info@zetlandgroup.com W: www.zetlandgroup.com

THIS DOCUMENT IS THE PROPERTY OF ZETLAND GROUP LIMITED. IT CONTAINS PROPRIETARY AND CONFIDENTIAL INFORMATION WHICH MUST NOT BE DUPLICATED, USED OR DISCLOSED OTHER THAN AS EXPRESSLY AUTHORISED BY ZETLAND GROUP LIMITED OR ITS REPRESENTATIVE © 2019

SITE: **ALTCAR MOSS, GREAT ALTCAR, WEST LANCASHIRE**

PROJECT: **APPLICATION FOR PLANNING PERMISSION**

TITLE: **PROPOSED CONSTRUCTION LAYOUT PLAN (1 OF 6)**

CLIENT: **AURORA ENERGY RESOURCES**

Scale:	1:500	DWG. No:	ZG-AER-ALT-PA-11
Size:	A3		
Sheet:	1 of 1		