


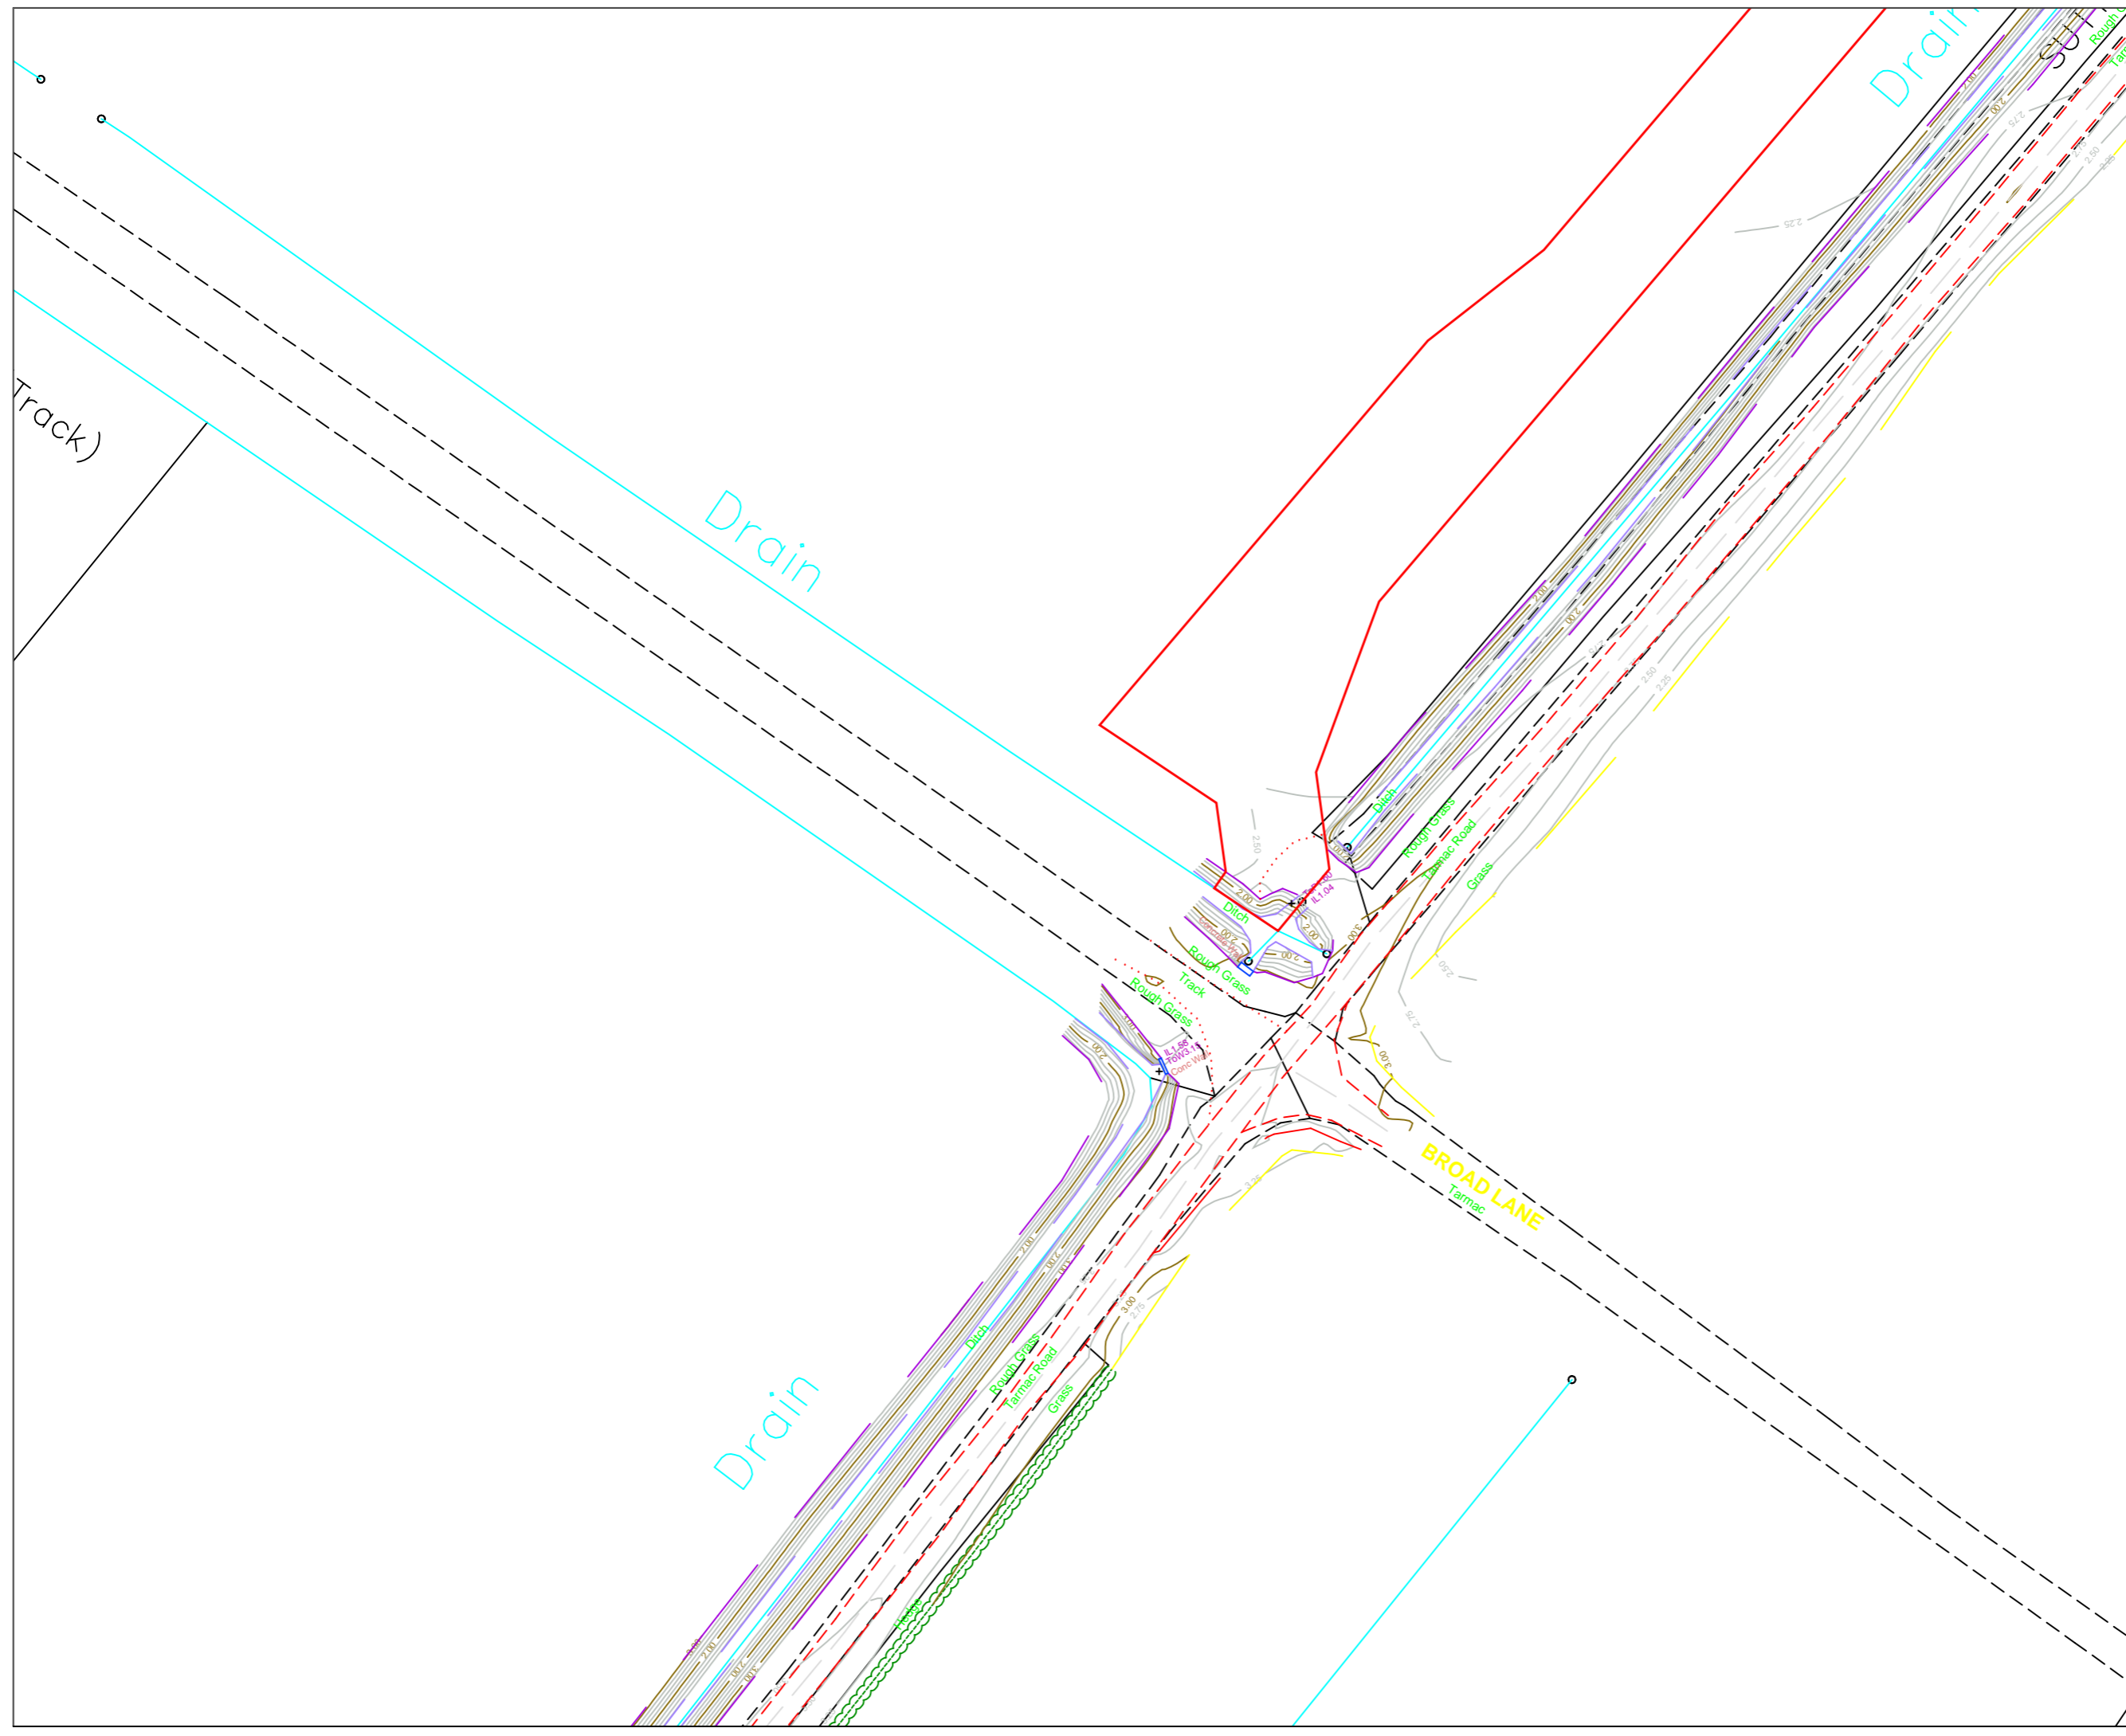

KEY:

PLANNING APPLICATION BOUNDARY	
WATER FEATURES (PONDS/DRAINS)	



REVISION HISTORY				
-	-	-	-	-
-	-	-	-	-
-	-	-	-	-
0	MAY19	JF	FIRST ISSUE	JF
REV	DATE	BY	DETAILS	APR



ZETLAND GROUP LIMITED
THE INNOVATION CENTRE, SINGLA THAM BUSINESS PARK, REDCAR, TS10 5SH
T: +44(0)1642 77725 E: info@zetlandgroup.com W: www.zetlandgroup.com
Registered in England No. 0886488 Registered office: The Innovation Centre, Kirkstall Business Park, Leeds, LS10 5SH

THIS DOCUMENT IS THE PROPERTY OF ZETLAND GROUP LIMITED. IT CONTAINS PROPRIETARY AND CONFIDENTIAL INFORMATION WHICH MUST NOT BE DUPLICATED, USED OR DISCLOSED OTHER THAN AS EXPRESSLY AUTHORISED BY ZETLAND GROUP LIMITED OR ITS REPRESENTATIVE. © 2019

SITE: ALTCAR MOSS, GREAT ALTCAR, WEST LANCASHIRE

PROJECT: APPLICATION FOR PLANNING PERMISSION

TITLE: RESTORATION PHASE LAYOUT PLAN (1 OF 6)

CLIENT: AURORA ENERGY RESOURCES

Scale:	1:500	DWG. No:	
Size:	A3	ZG-AER-ALT-PA-31	
Sheet:	1 of 1		