


THE ORDNANCE SURVEY DATA ON THIS PLAN HAS BEEN REPRODUCED FROM ORDNANCE SURVEY & BY PERMISSION OF ORDNANCE SURVEY @ ON BEHALF OF THE CONTROLLER OF HER MAJESTY'S STATIONERY OFFICE. © CROWN COPYRIGHT 2019. ALL RIGHTS RESERVED. LICENCE No. 100022432

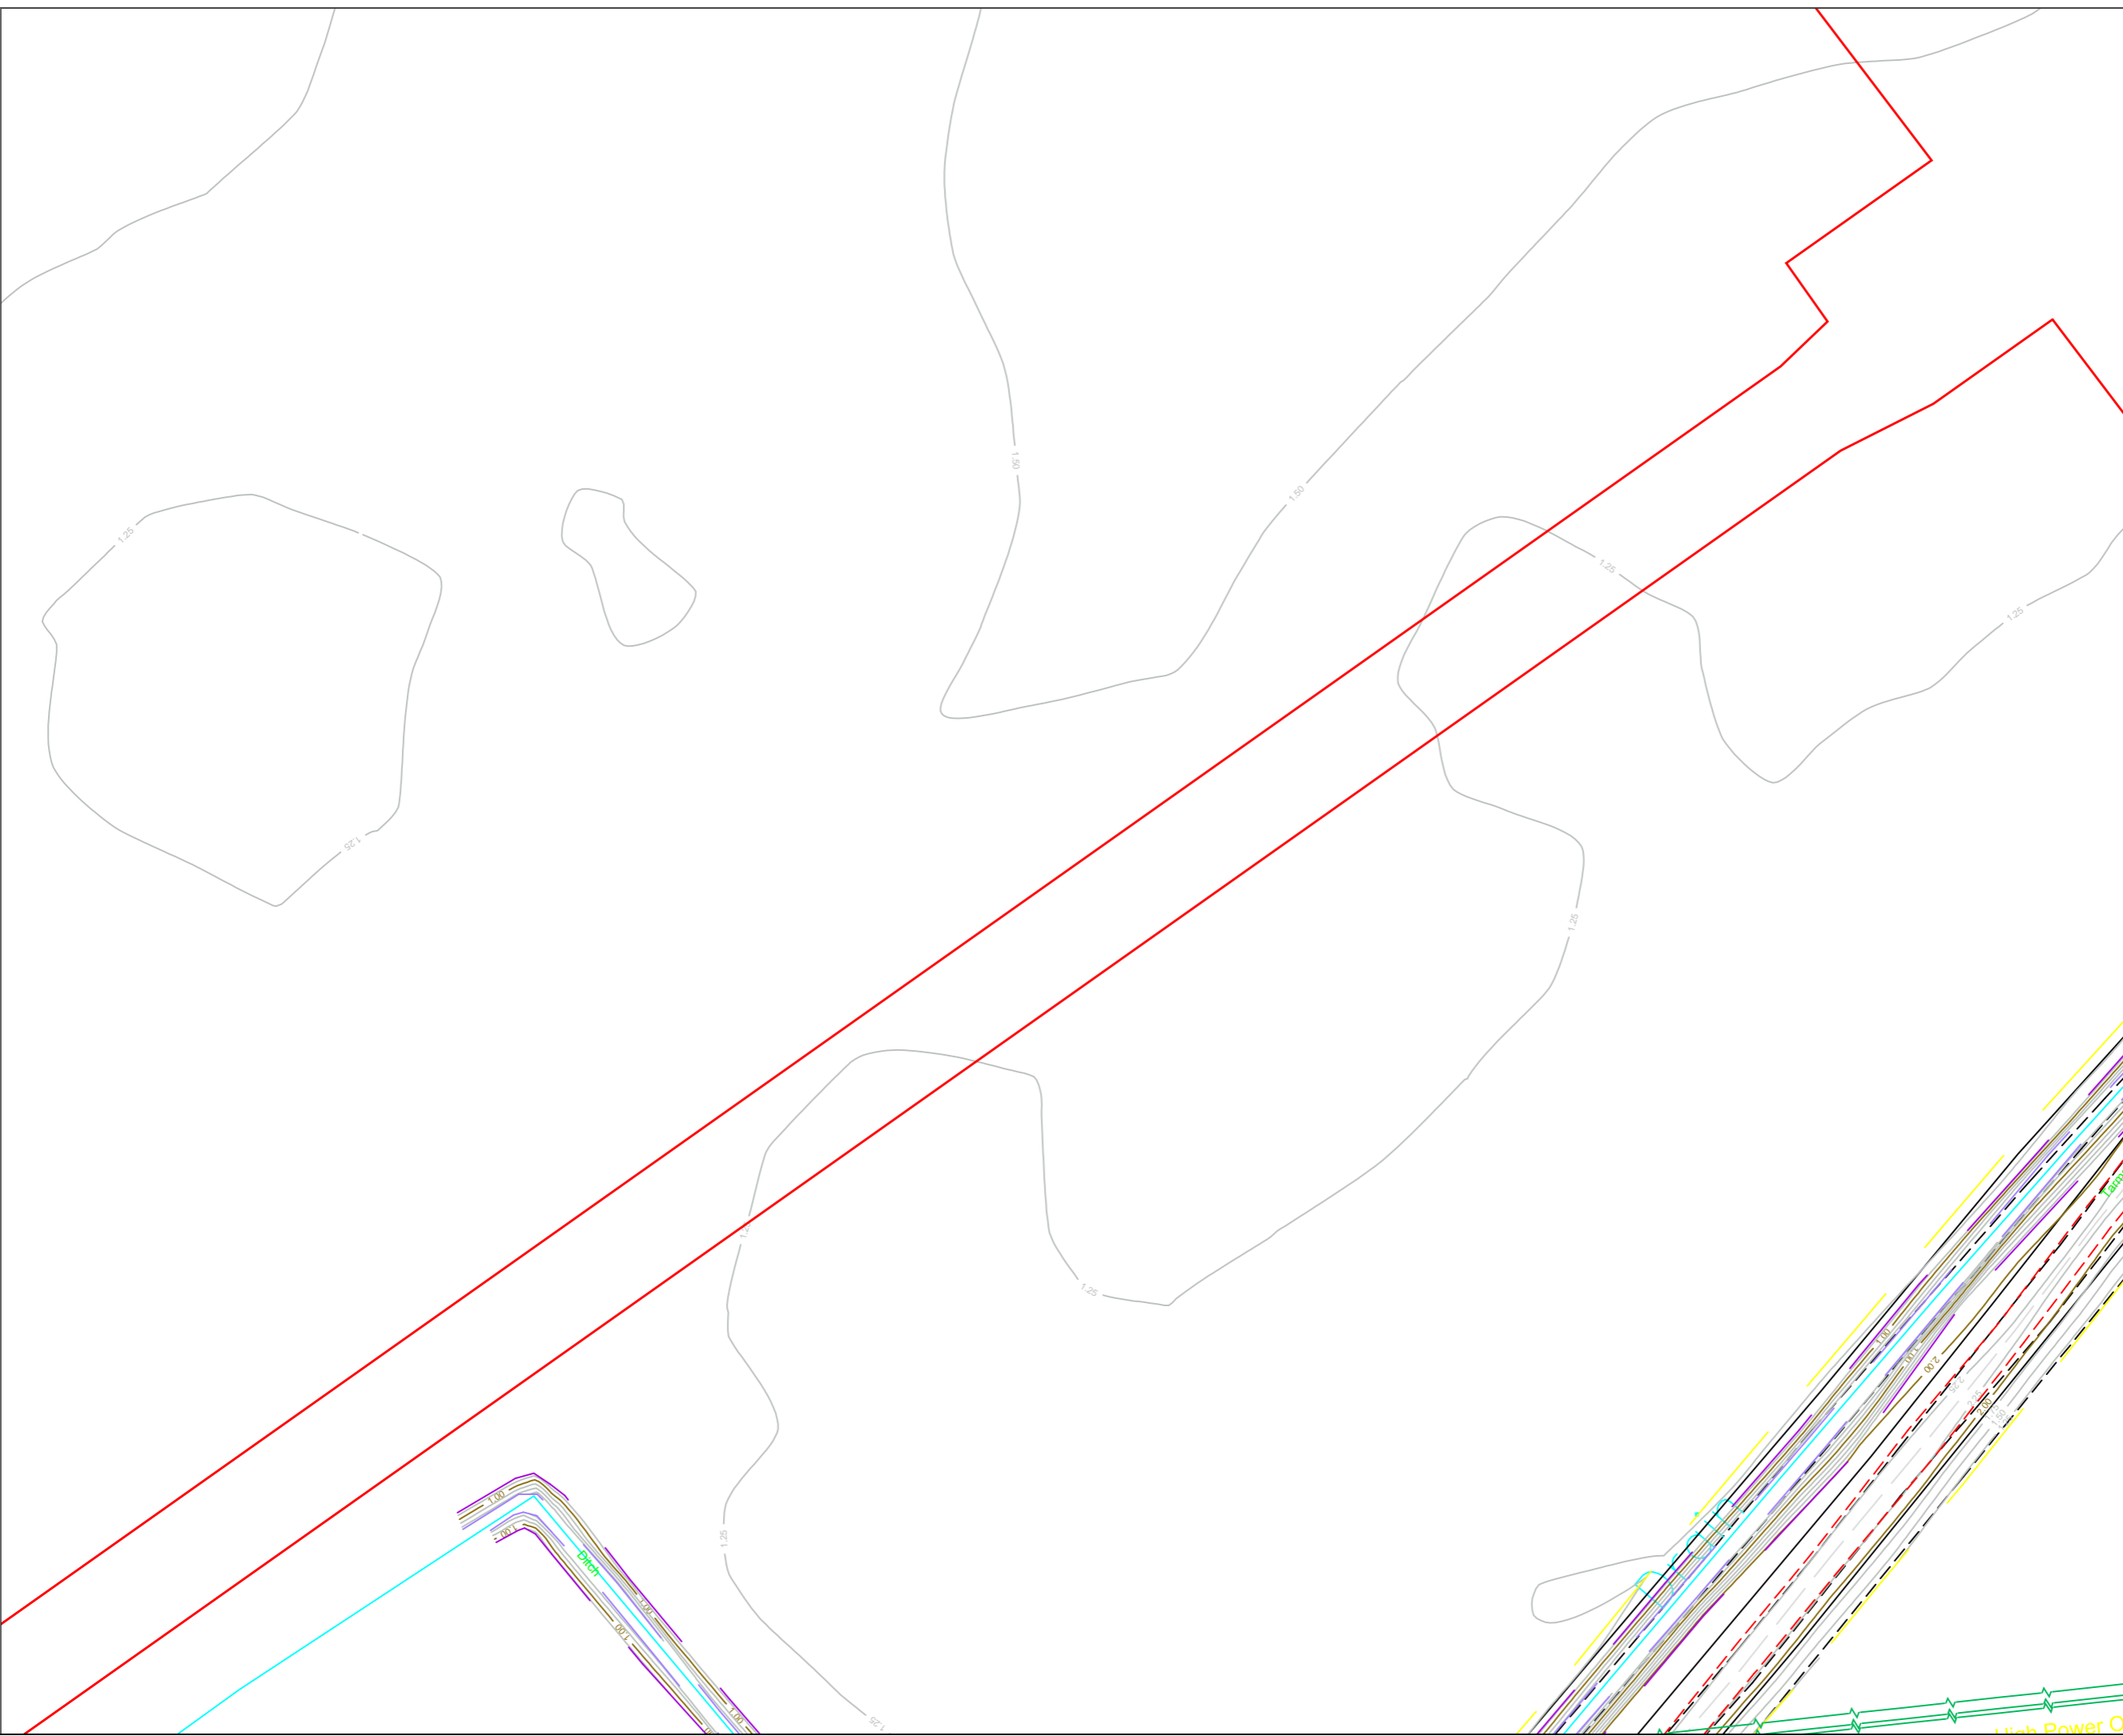

KEY:

- PLANNING APPLICATION BOUNDARY
- WATER FEATURES (PONDS/DRAINS)



REVISION HISTORY				
-	-	-	-	-
-	-	-	-	-
-	-	-	-	-
-	-	-	-	-
0	MAY19	JF	FIRST ISSUE	JF
REV	DATE	BY	DETAILS	APR



ZETLAND GROUP LIMITED  
THE INNOVATION CENTRE, HORNLEIGH BUSINESS PARK, REDCAR, TS10 5SH  
T: +44(0)1642 77725 E: info@zetlandgroup.com W: www.zetlandgroup.com  
Registered in England No. 0884888 Registered office: The Innovation Centre, Hornleugh Business Park, Redcar, TS10 5SH

THIS DOCUMENT IS THE PROPERTY OF ZETLAND GROUP LIMITED. IT CONTAINS PROPRIETARY AND CONFIDENTIAL INFORMATION WHICH MUST NOT BE DUPLICATED, USED OR DISCLOSED OTHER THAN AS EXPRESSLY AUTHORISED BY ZETLAND GROUP LIMITED OR ITS REPRESENTATIVE © 2019

SITE: ALTCAR MOSS, GREAT ALTCAR, WEST LANCASHIRE

PROJECT: APPLICATION FOR PLANNING PERMISSION

TITLE: RESTORATION PHASE LAYOUT PLAN (5 OF 6)

CLIENT: AURORA ENERGY RESOURCES

Scale: 1:500	DWG. No:
Size: A3	ZG-AER-ALT-PA-35
Sheet: 1 of 1	