


THE ORDNANCE SURVEY DATA ON THIS PLAN HAS BEEN REPRODUCED FROM ORDNANCE SURVEY BY PERMISSION OF ORDNANCE SURVEY & ON BEHALF OF THE CONTROLLER OF HER MAJESTY'S STATIONERY OFFICE. © CROWN COPYRIGHT 2019. ALL RIGHTS RESERVED. LICENCE NO. 1000242

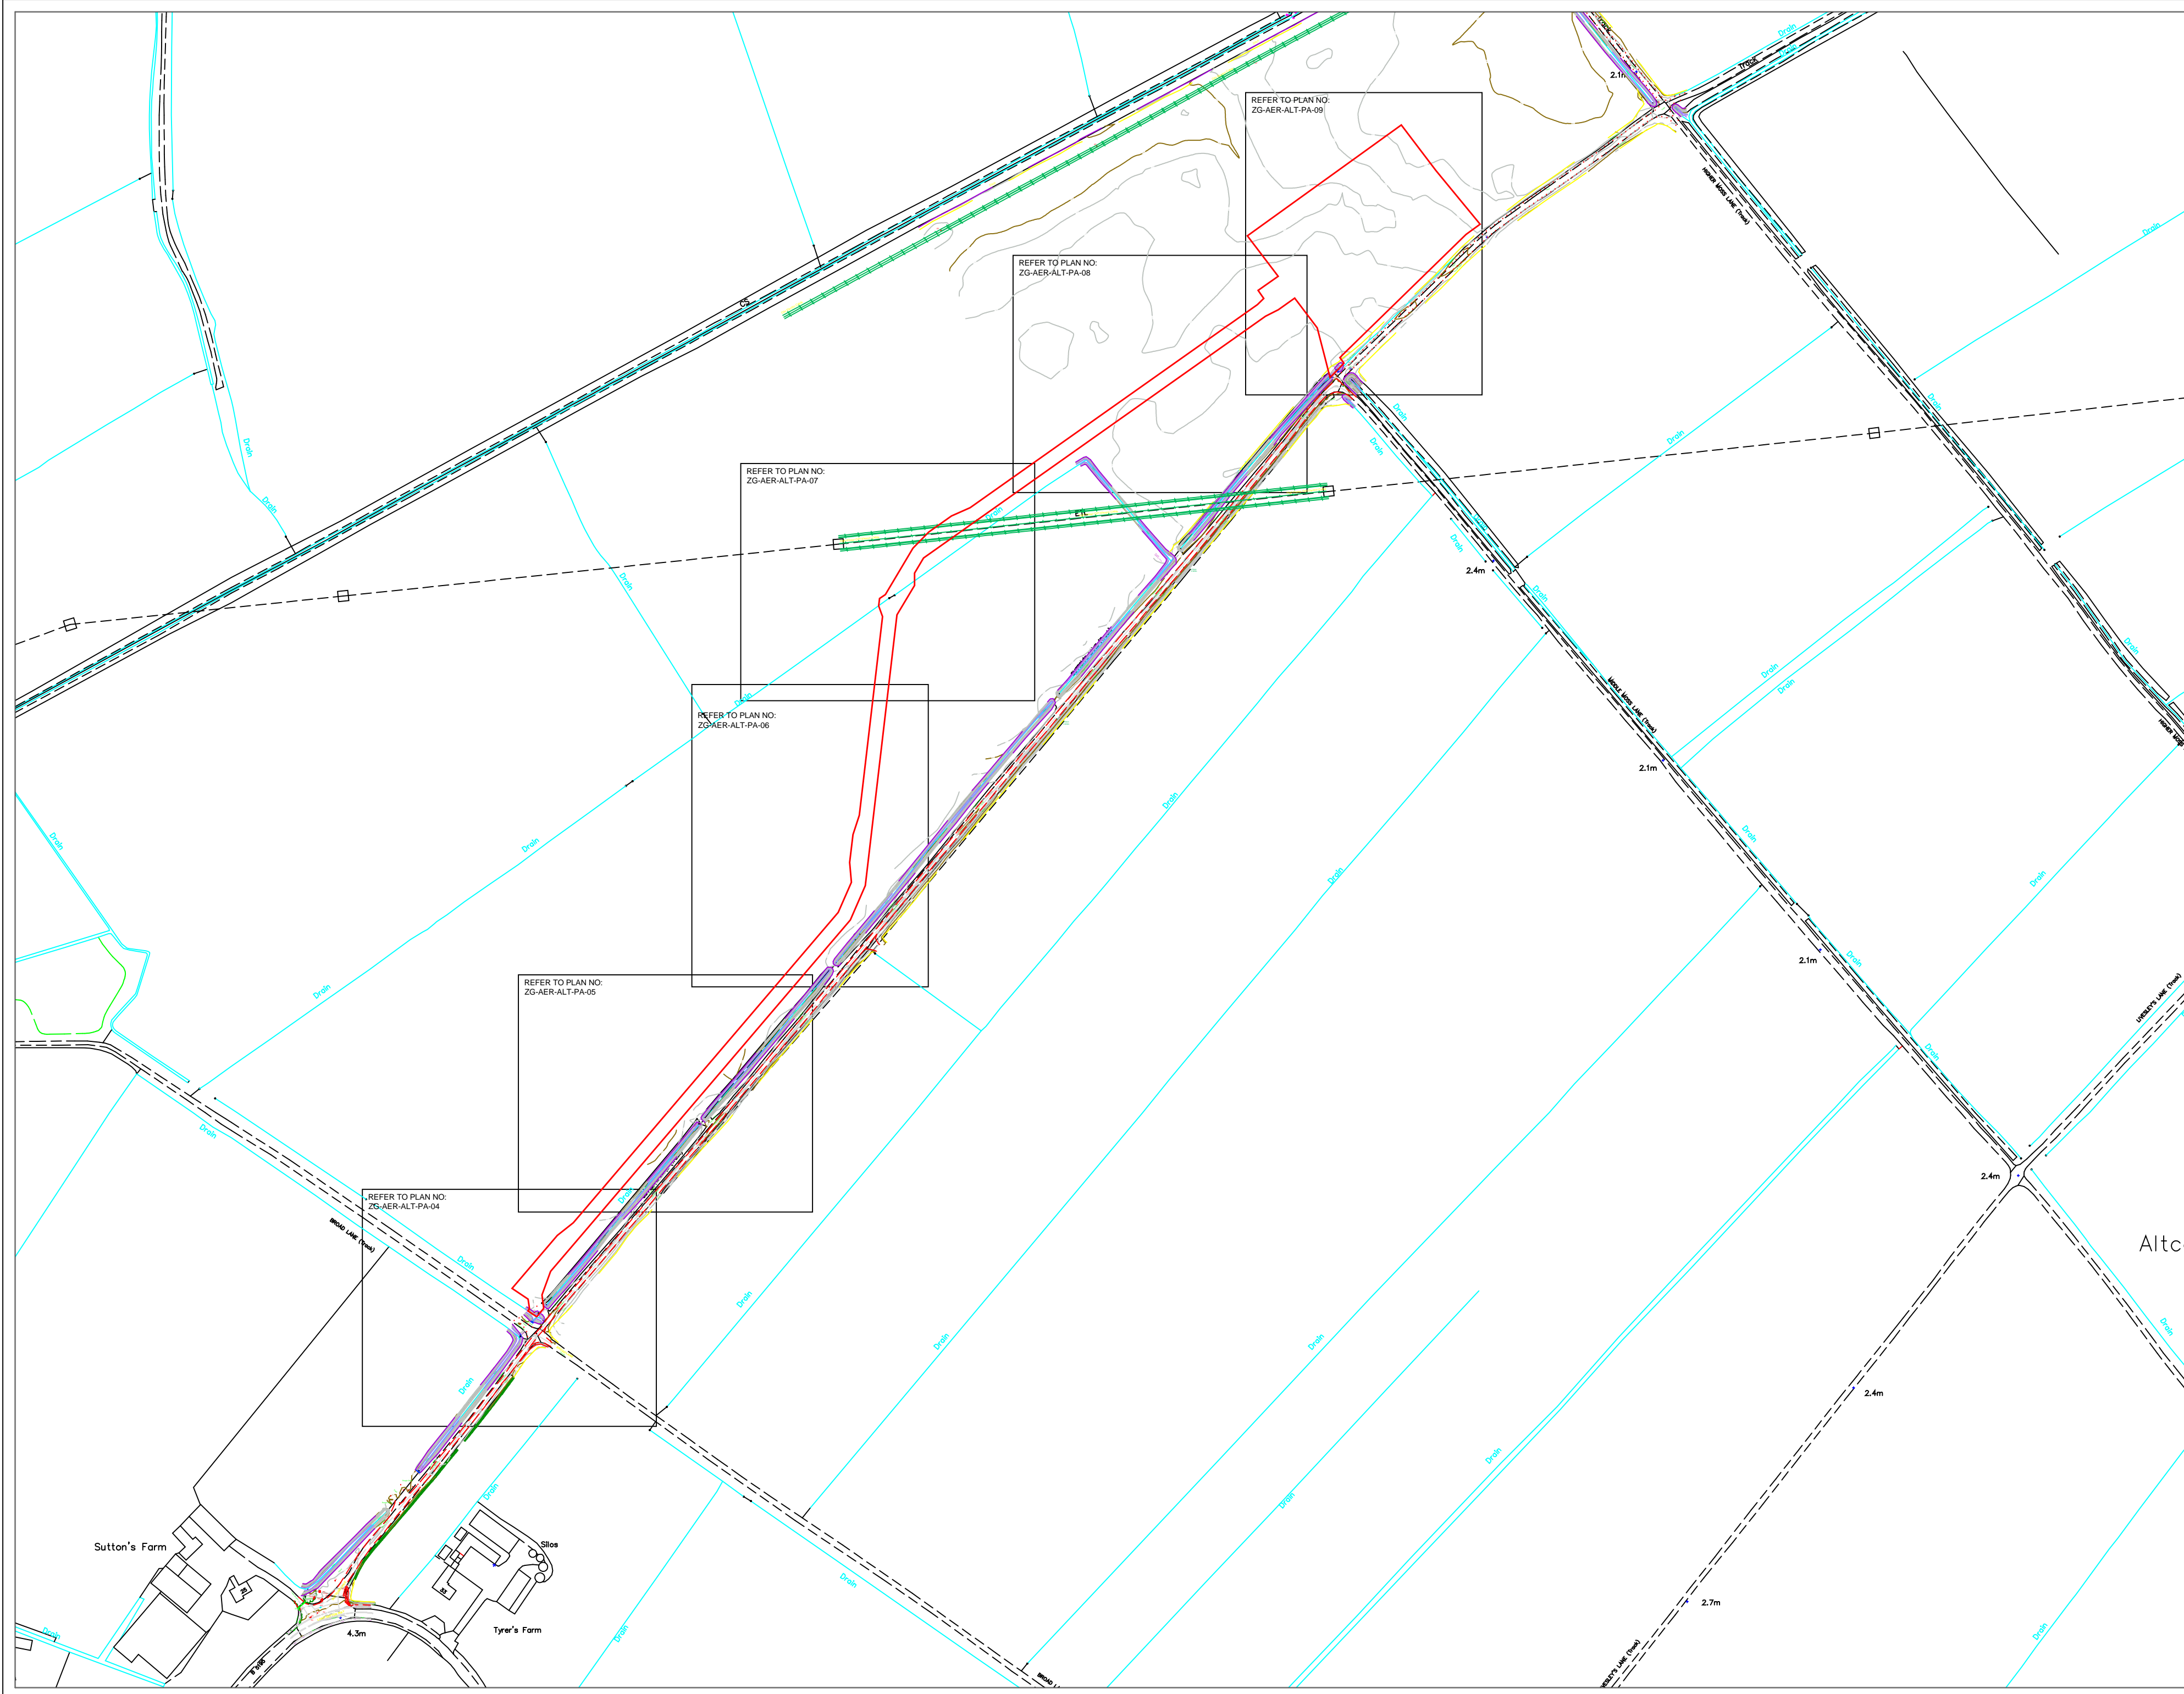

KEY:
 PLANNING APPLICATION BOUNDARY
 WATER FEATURES (PONDS/DRAINS) —



REVISION HISTORY				
REV	DATE	BY	DETAILS	APR
0	MAY19	JF	FIRST ISSUE	JF

ZETLAND GROUP
 FROM CONCEPTION TO COMPLETION

ZETLAND GROUP LIMITED
 THE INNOVATION CENTRE, WALKER STREET BUSINESS PARK, REDCAR, Y10 0BH
 T: 01642 852772 E: sales@zetlandgroup.com W: www.zetlandgroup.com

THIS DOCUMENT IS THE PROPERTY OF ZETLAND GROUP LIMITED. IT CONTAINS PROPRIETARY AND CONFIDENTIAL INFORMATION WHICH MUST NOT BE DUPLICATED, USED OR DISCLOSED OTHER THAN AS EXPRESSLY AUTHORISED BY ZETLAND GROUP LIMITED OR ITS REPRESENTATIVE. © 2019

SITE: ALT CAR MOSS, GREAT ALT CAR, WEST LANCASHIRE

PROJECT: APPLICATION FOR PLANNING PERMISSION

TITLE: EXISTING LAYOUT PLAN (COMPOSITE)

CLIENT: AURORA ENERGY RESOURCES

Scale: 1:2 500 DWG. No: ZG-AER-ALT-PA-003
 Sheet: 1 of 1