


SECTION C-C THROUGH CONDUCTOR SETTING PHASE [1:200]

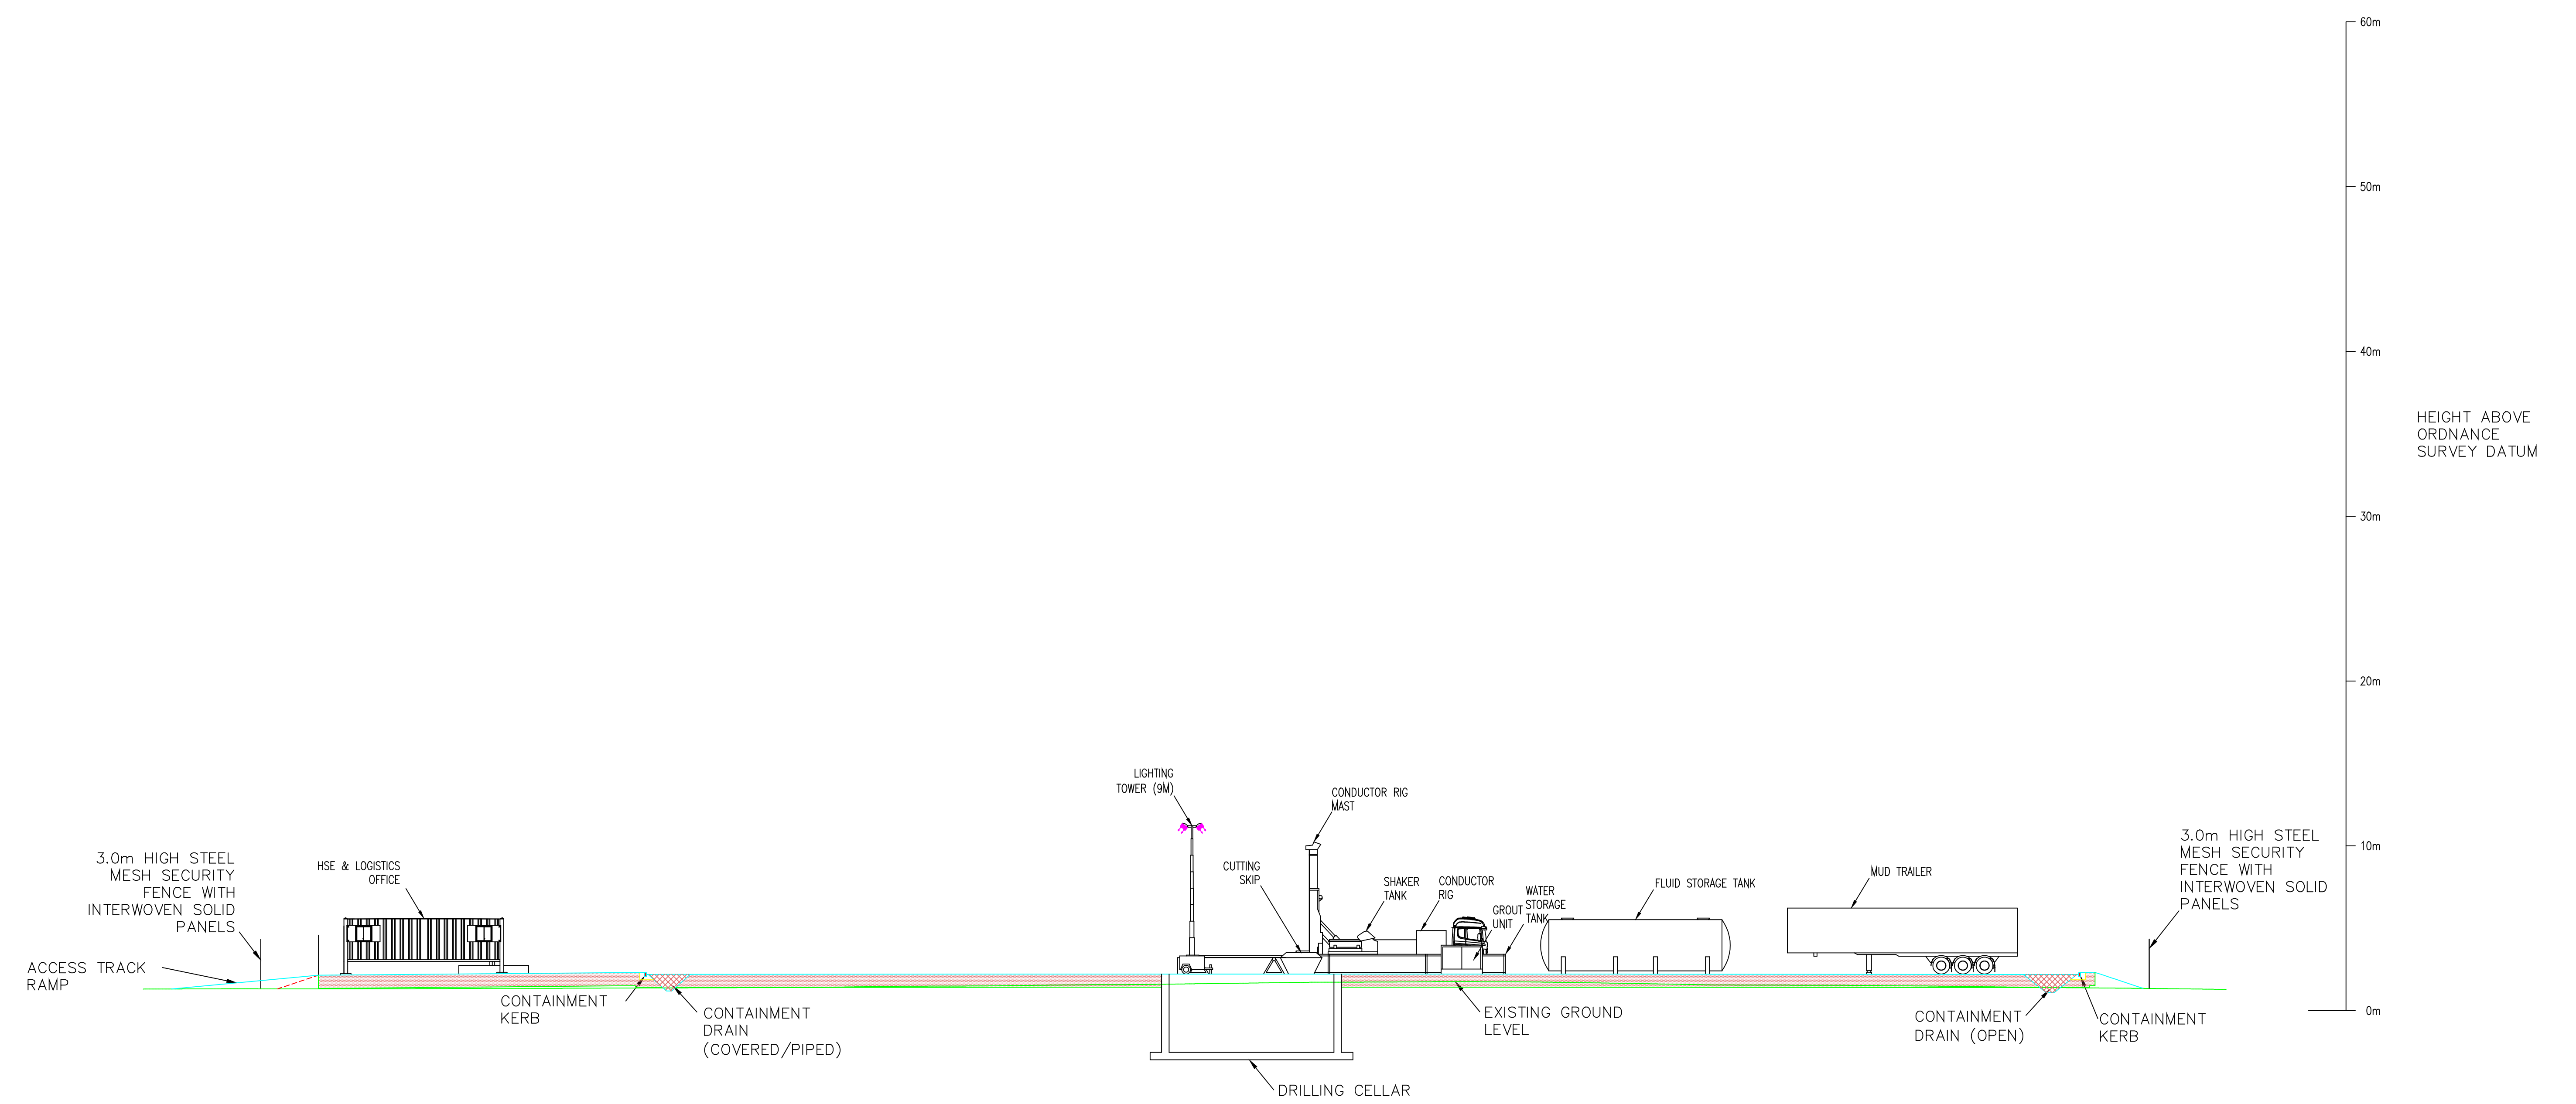

INDICATIVE SECTION D-D THROUGH CONDUCTOR SETTING PHASE [1:200]

REVISION HISTORY

NO.	DATE	DESCRIPTION
1	15/03/2024	ISSUED FOR PERMITS
2	15/03/2024	ISSUED FOR PERMITS
3	15/03/2024	ISSUED FOR PERMITS
4	15/03/2024	ISSUED FOR PERMITS
5	15/03/2024	ISSUED FOR PERMITS

ZETLAND
Engineering & Construction

100% COPYRIGHTED BY ZETLAND GROUP
UNLESS OTHERWISE STATED
ALL RIGHTS RESERVED © 2024

SITE: ALTCAR MINE GREAT ALTGAR, WEST LANCASHIRE

PROJECT: APPLICATION FOR PLANNING PERMISSION

TITLE: SECTION THROUGH CONDUCTOR SETTING (SCHEDULE 1)

CLIENT: AURORA ENERGY RESOURCES

DATE: 15/03/2024
DRAWN: [Name]
CHECKED: [Name]