


SECTION G-G THROUGH HYDRAULIC FRACTURING PHASE [1:200]

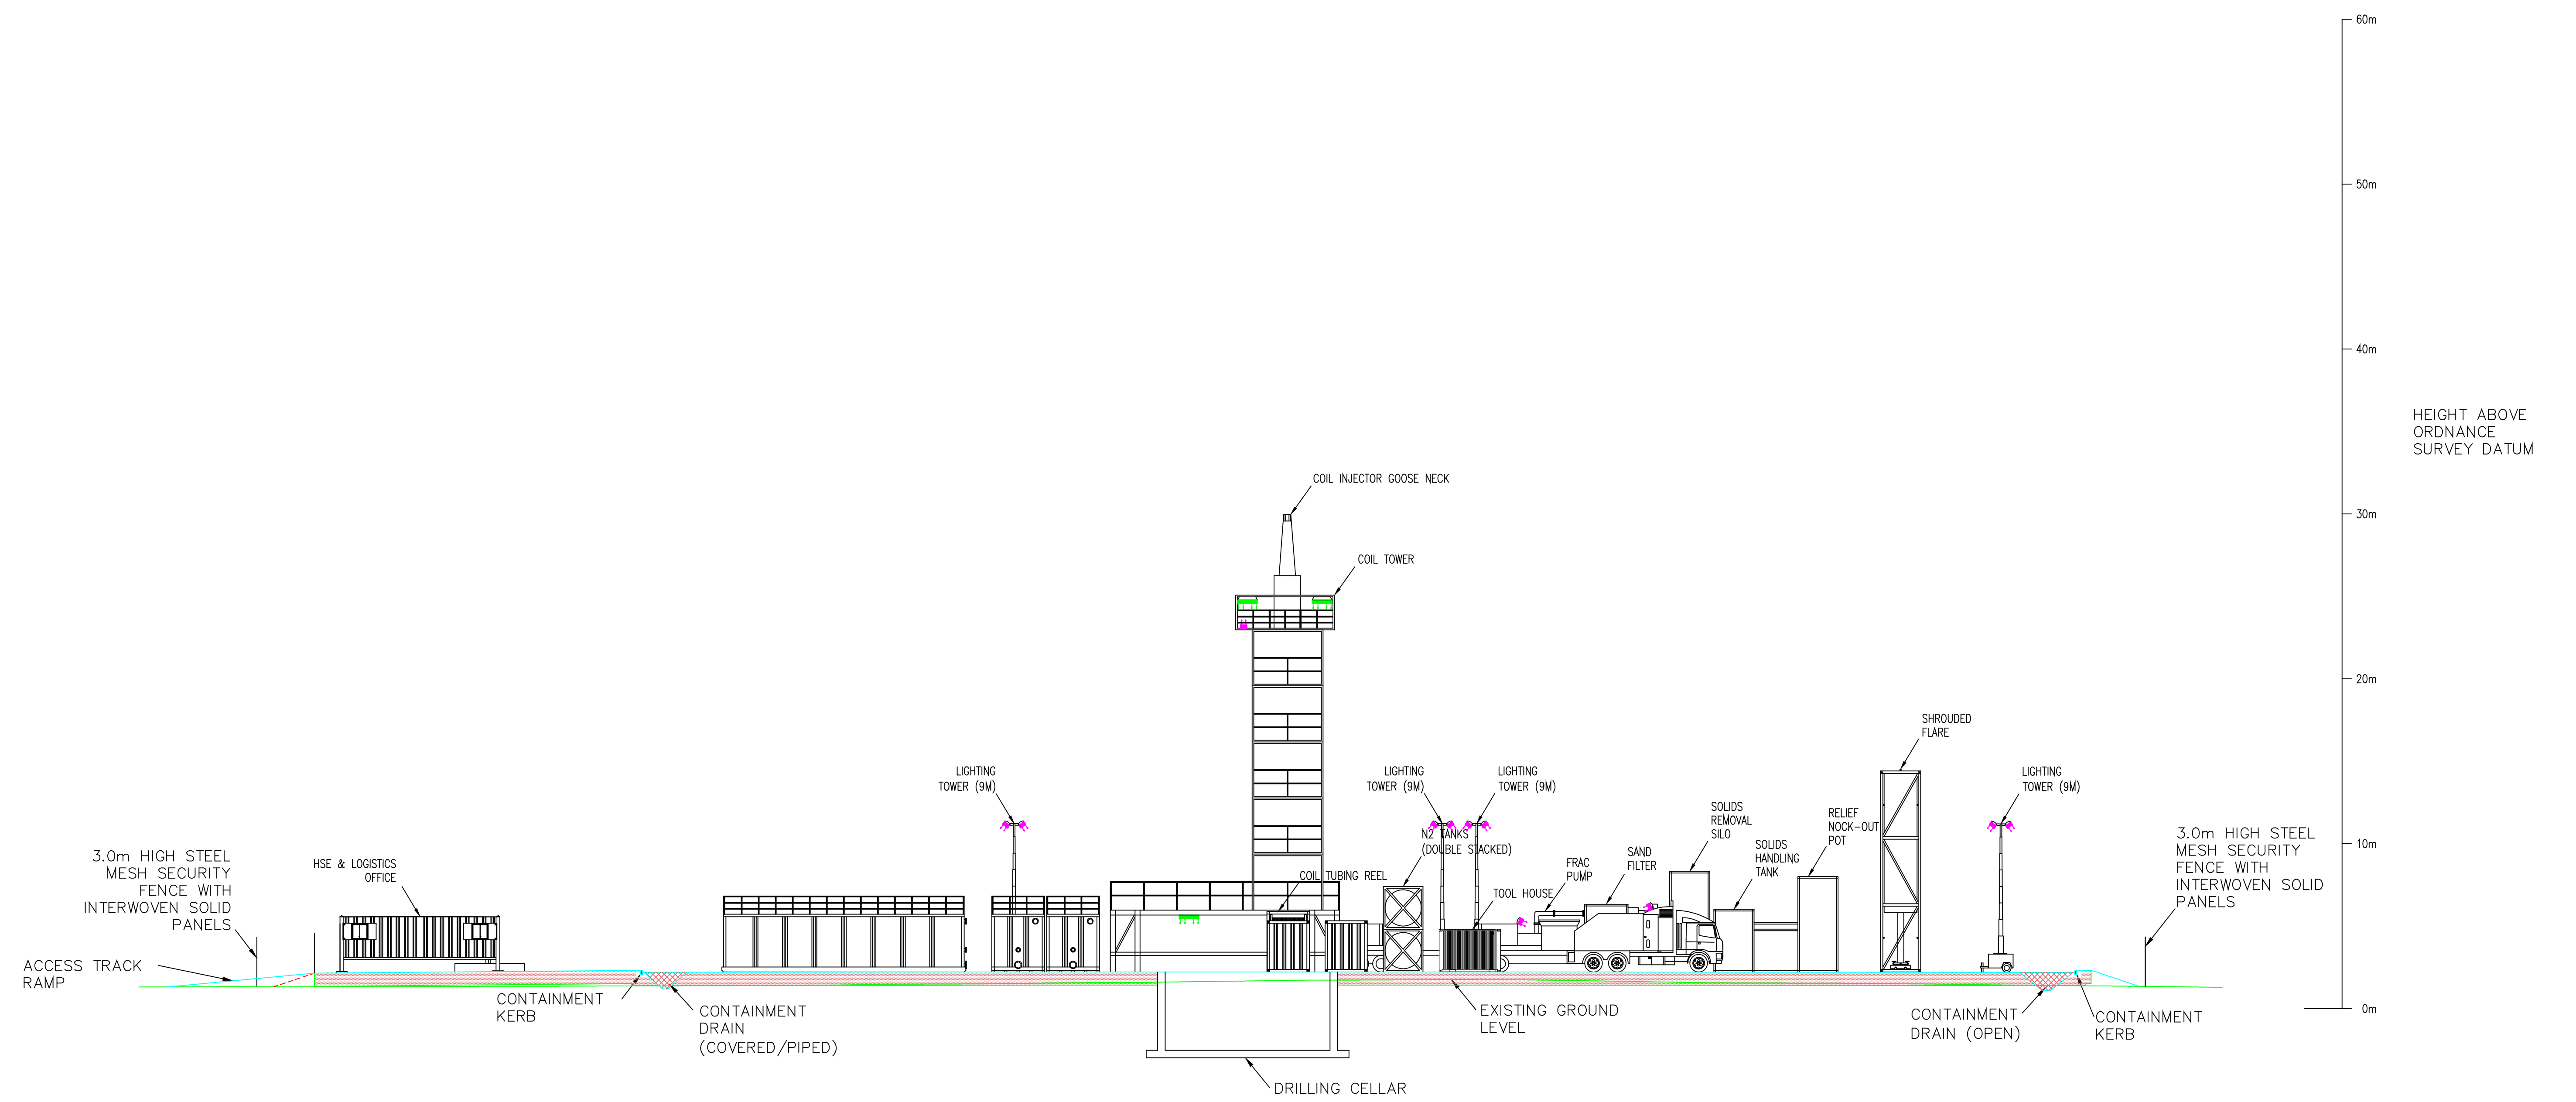

INDICATIVE SECTION H-H THROUGH HYDRAULIC FRACTURING PHASE [1:200]

LEGEND  
 LIGHTING SPECIFICATION  
 EQUIPMENT FLOODING LIGHT (2 x 300W) [Symbol]  
 E-FLUORESCENT LIGHT [Symbol]  
 PORTABLE LIGHTING TOWER (4 x 1000W METAL HEAD) [Symbol]

REFER TO LAYOUT DRAWING 20-100-AL-FR-02

NO.	DESCRIPTION	DATE



PROJECT: APPLICATION FOR PLANNING PERMISSION

TITLE: SECTION THROUGH HYDRAULIC FRACTURING PHASE (REFERENCE #1)

CLIENT: AURORA ENERGY RESOURCES

