


SECTION I-I THROUGH INITIAL FLOW TEST PHASE [1:200]

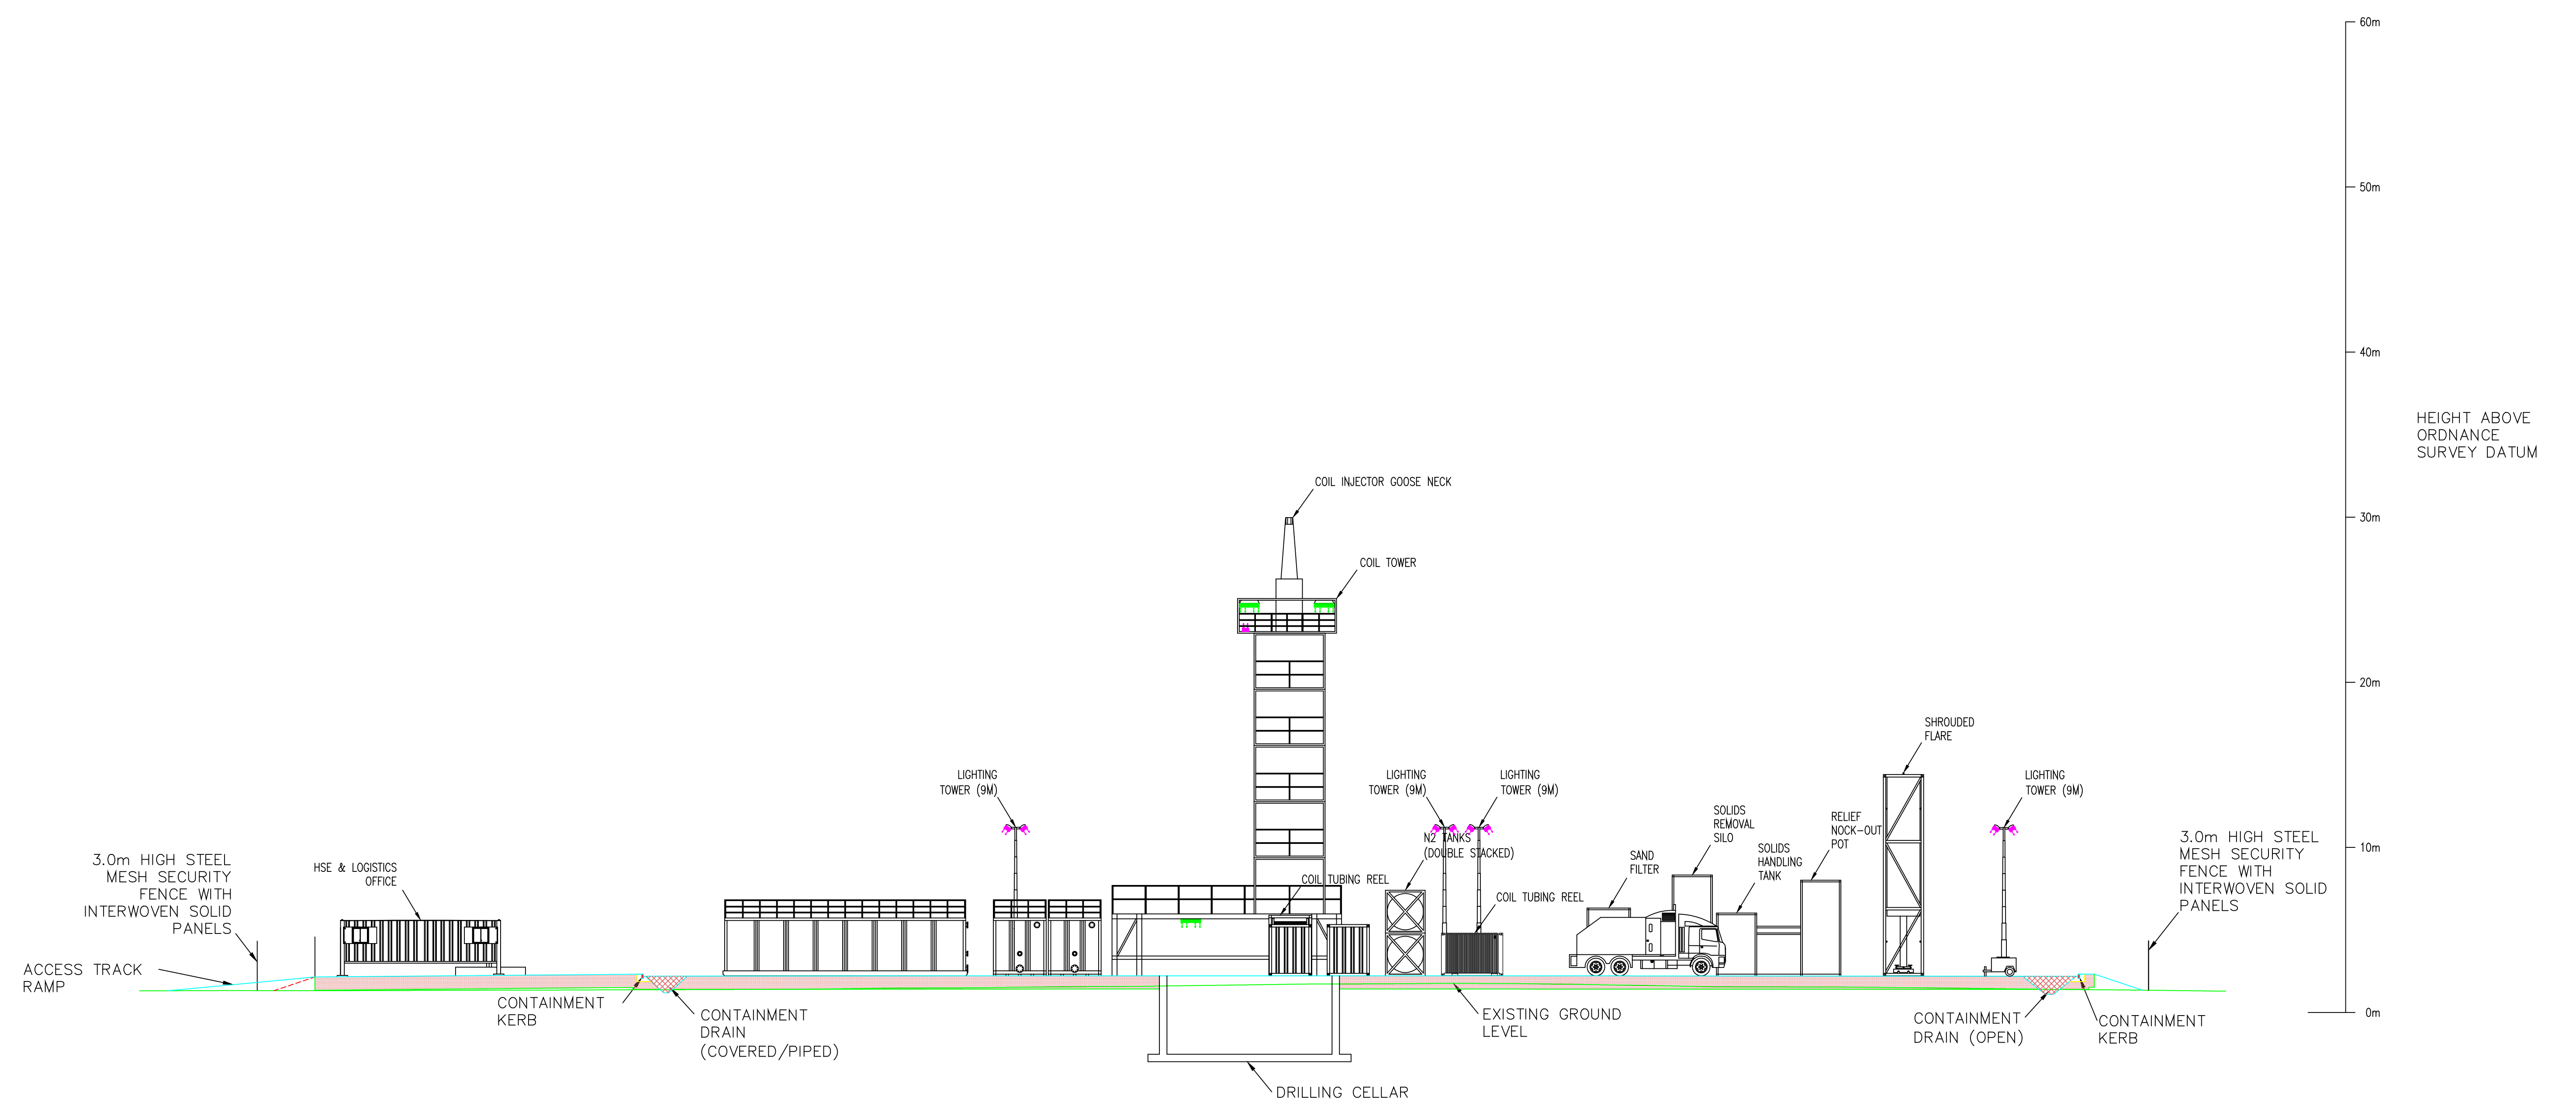

INDICATIVE SECTION J-J THROUGH INITIAL FLOW TEST PHASE [1:200]

LEGEND

COIL TOWER (9M) [Symbol]

PORTABLE LIGHTING TOWER (9M) [Symbol]

REFER TO LAYOUT DRAWING 20-REV-ALTA-PAL-24

NO.	REVISION	DATE
1	ISSUE FOR PERMIT	15/08/2024
2	ISSUE FOR CONSTRUCTION	15/08/2024
3	ISSUE FOR OPERATION	15/08/2024
4	ISSUE FOR DECOMMISSION	15/08/2024

ZETLAND
Engineering & Construction Group

100% COMPLETE FOR PERMIT AND CONSTRUCTION PHASES
100% COMPLETE FOR OPERATION AND DECOMMISSION PHASES
100% COMPLETE FOR DECOMMISSION PHASES

SITE: ALTAIR NODE, GREAT ALTAIR, WEST LANCASHIRE

PROJECT: APPLICATION FOR PLANNING PERMISSION

TITLE: SECTION THROUGH INITIAL FLOW TEST PHASE (SURVEY I-I)

CLIENT: ALTAIR ENERGY RESOURCES

DATE: 15/08/2024
DRAWN BY: [Name]
CHECKED BY: [Name]