


SECTION M-M THROUGH WELL ABANDONMENT PHASE [1:200]

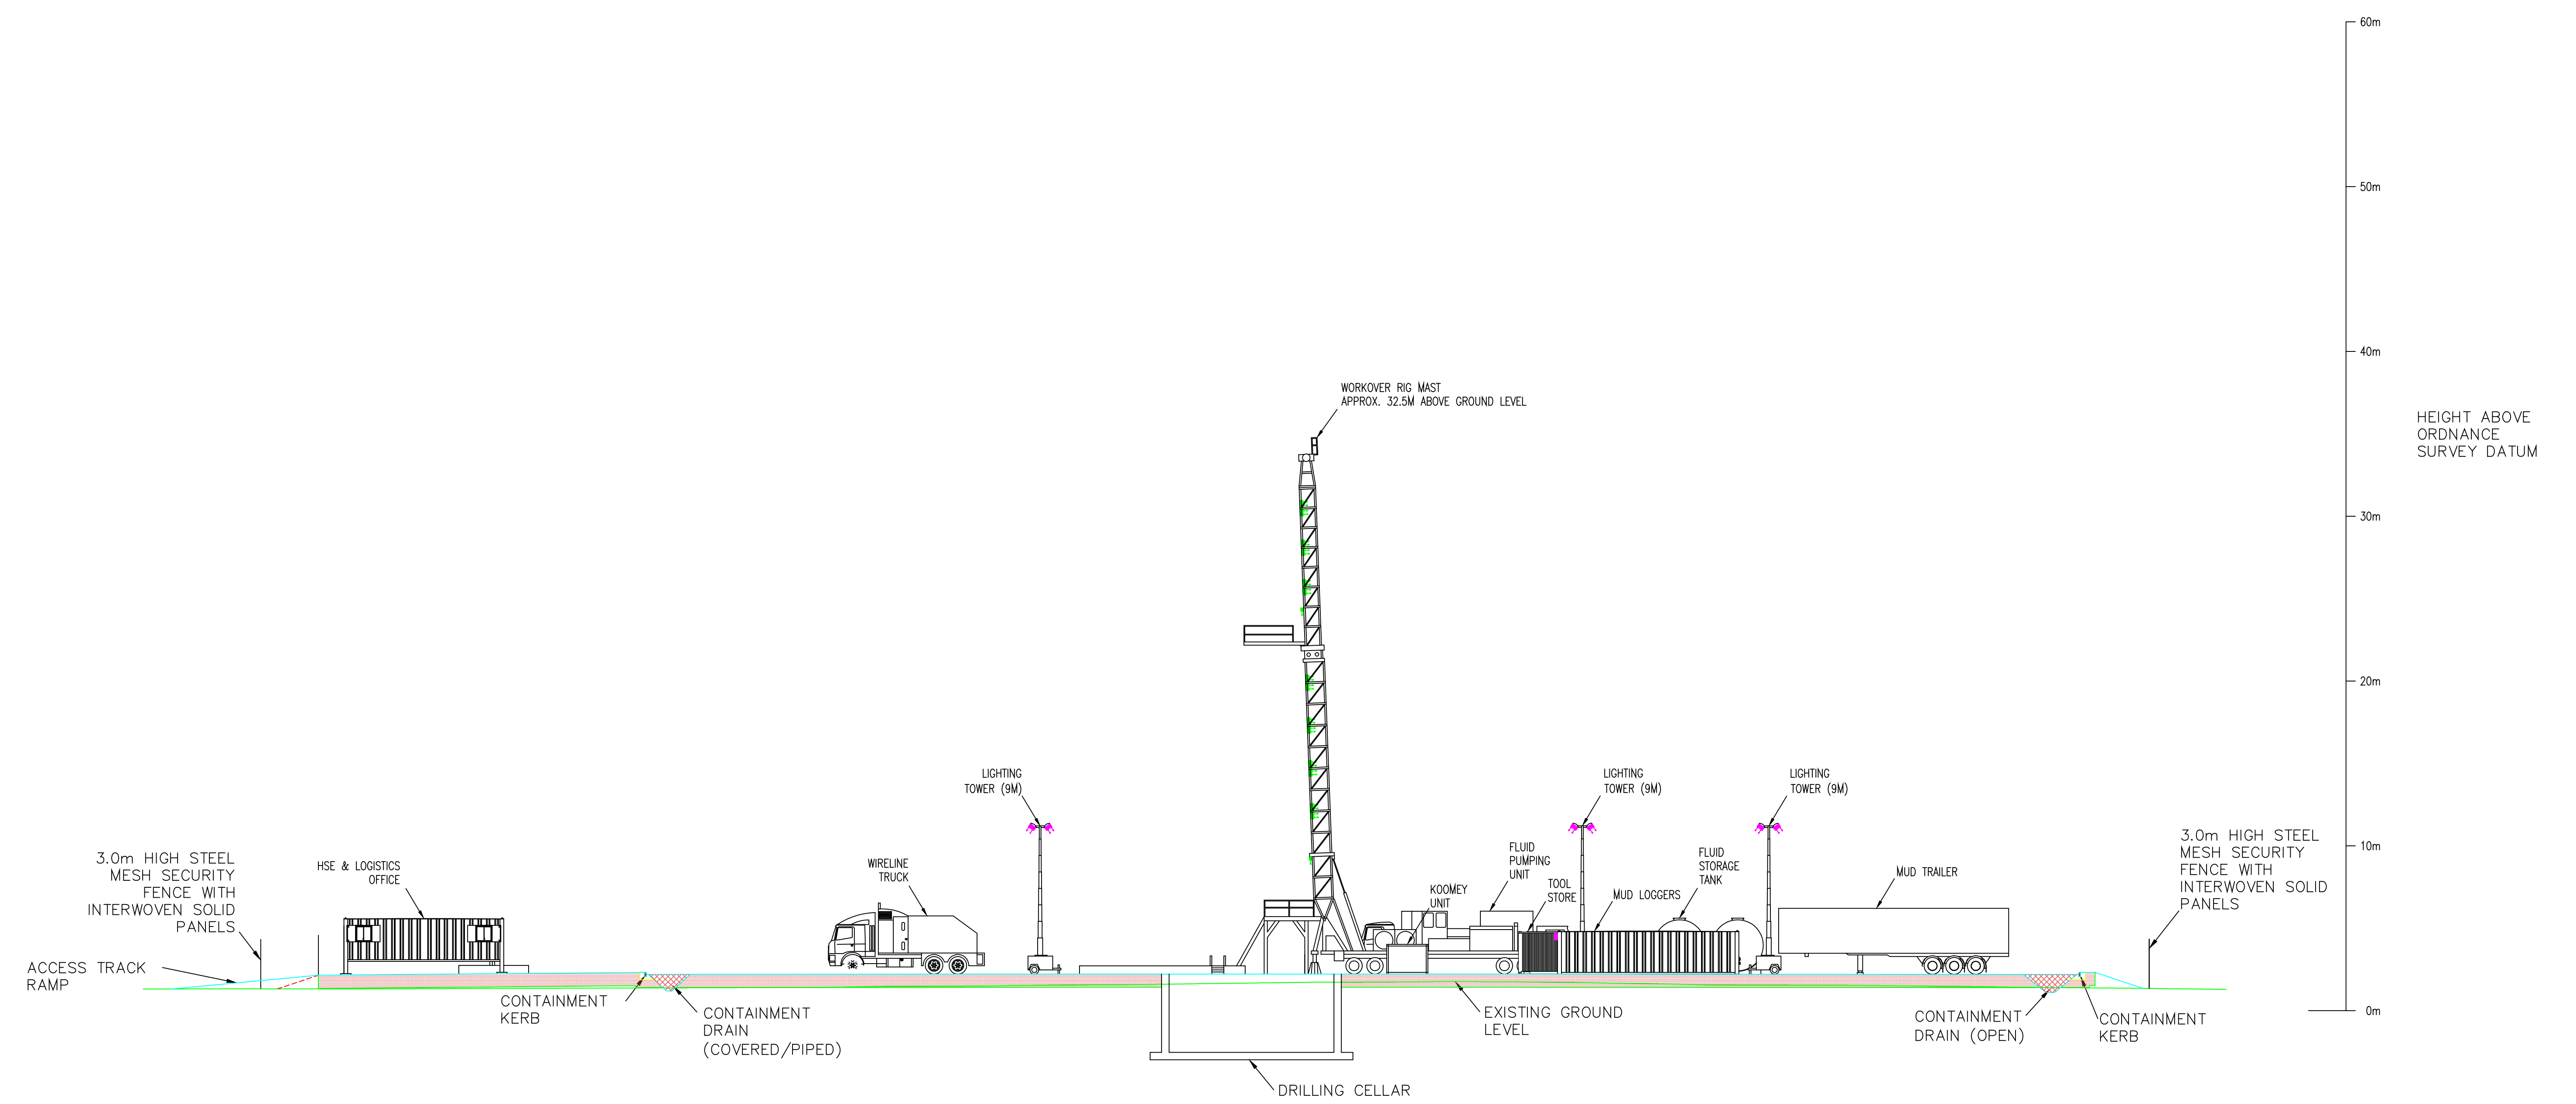

INDICATIVE SECTION N-N THROUGH WELL ABANDONMENT PHASE [1:200]

LEGEND
 LIGHTING SPECIFICATION
 METAL MESH

REFER TO LAYOUT DRAWING 20-HEW-ALTA-PAL-20


ZETLAND
 GROUP
 Engineering & Construction


SITE: ALTCAR MINE, GREAT ALTCAR, WEST LANCASHIRE

PROJECT: APPLICATION FOR PLANNING PERMISSION

TITLE: SECTION THROUGH WELL ABANDONMENT PHASE (SCHEDULE 1)


DATE: 15/03/2024
 DRAWING NO: 20-HEW-ALTA-PAL-20