


THE ORDNANCE SURVEY DATA ON THIS PLAN HAS BEEN  
 REPRODUCED FROM ORDNANCE SURVEY BY PERMISSION OF  
 ORDNANCE SURVEY ON BEHALF OF THE CONTROLLER OF HER  
 MAJESTY'S STATIONERY OFFICE. © CROWN COPYRIGHT 2019.  
 ALL RIGHTS RESERVED. LICENCE NO. 1000242

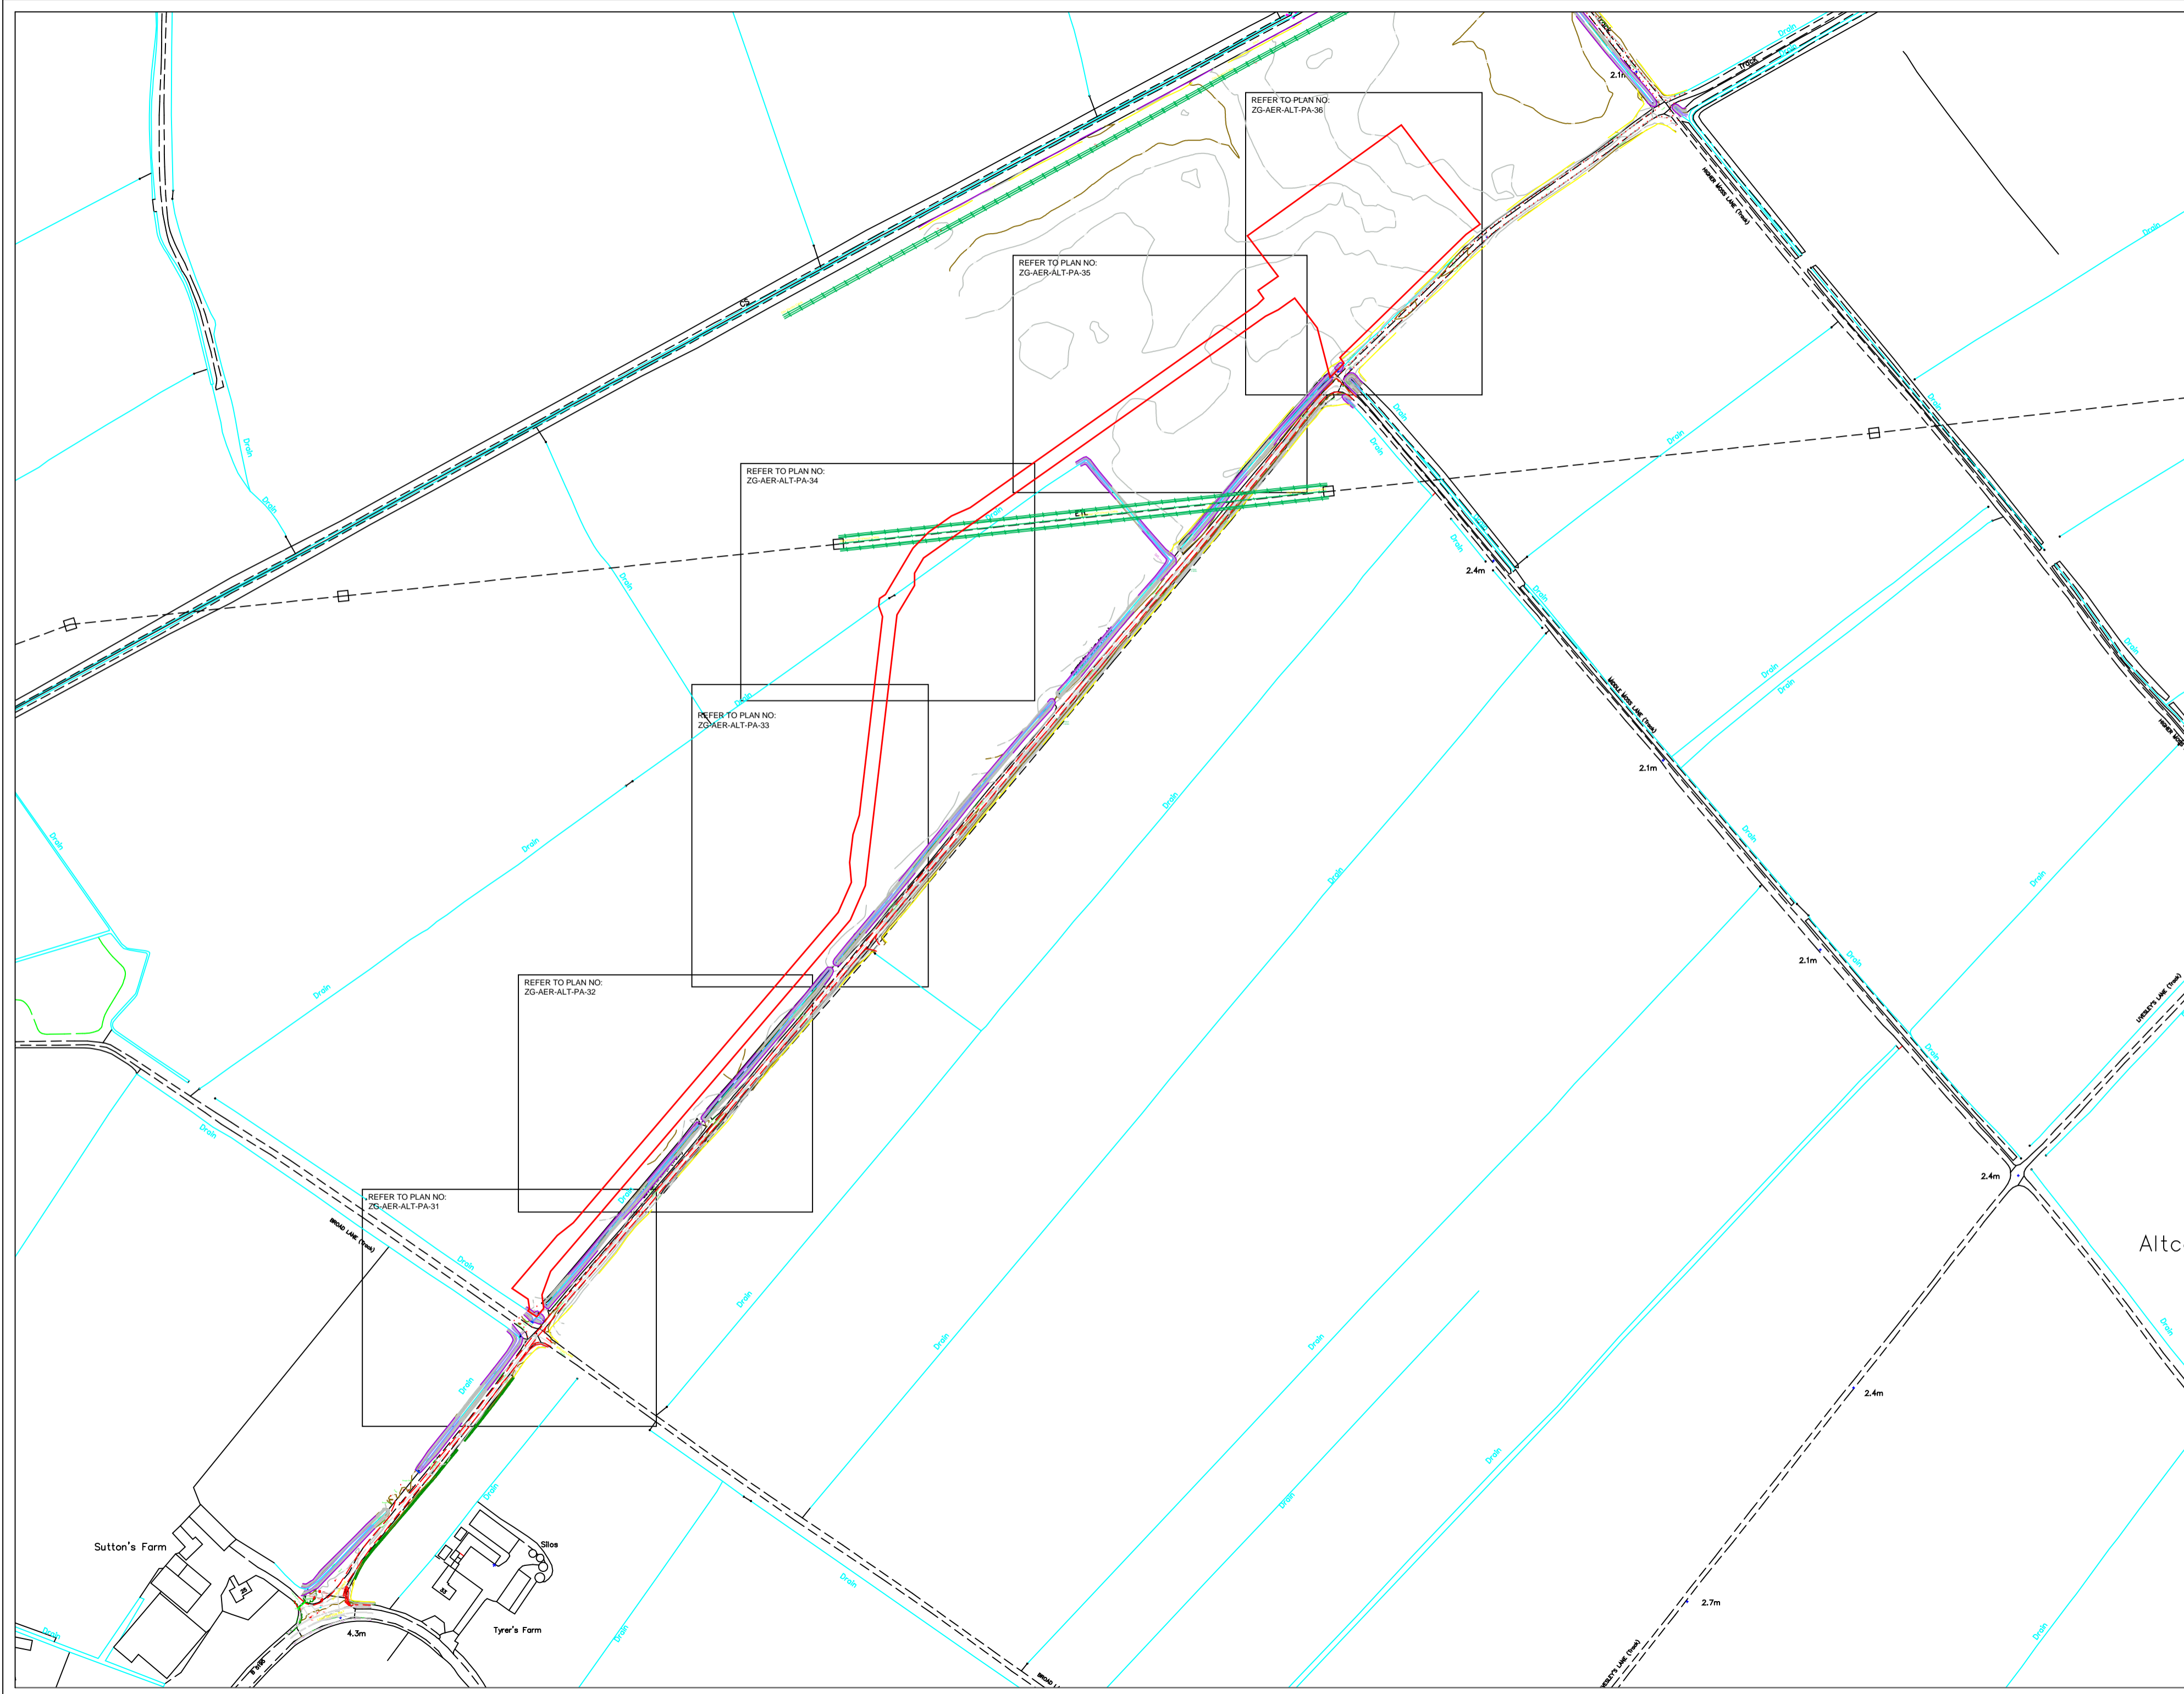

KEY:  
 PLANNING APPLICATION  
 BOUNDARY   
 WATER FEATURES (PONDS/DRAINS) —



REVISION HISTORY				
REV	DATE	BY	DETAILS	APR
0	MAY19	JF	FIRST ISSUE	JF

**ZETLAND GROUP**  
 FROM CONCEPTION TO COMPLETION

ZETLAND GROUP LIMITED  
 THE INNOVATION CENTRE, WALKER STREET BUSINESS PARK, REDCAR, Y10 0BN  
 T: 01642 852772 E: sales@zetlandgroup.com W: www.zetlandgroup.com

THIS DOCUMENT IS THE PROPERTY OF ZETLAND GROUP LIMITED.  
 IT CONTAINS PROPRIETARY AND CONFIDENTIAL INFORMATION  
 WHICH MUST NOT BE DUPLICATED, USED OR DISCLOSED OTHER  
 THAN AS EXPRESSLY AUTHORISED BY ZETLAND GROUP LIMITED  
 OR ITS REPRESENTATIVE. © 2019

**SITE:** ALT CAR MOSS, GREAT ALT CAR,  
 WEST LANCASHIRE

**PROJECT:** APPLICATION FOR  
 PLANNING PERMISSION

**TITLE:** RESTORATION PHASE LAYOUT  
 PLAN (COMPOSITE)

**CLIENT:** AURORA ENERGY RESOURCES

Scale: 1:2 500 DWG. No:  
 Sheet: 12 ZG-AER-ALT-PA-30  
 Sheet: 1 of 1